




GROUND FLOOR PLAN FOR TYPICAL TOILET DETAIL (BLOCK - AB)

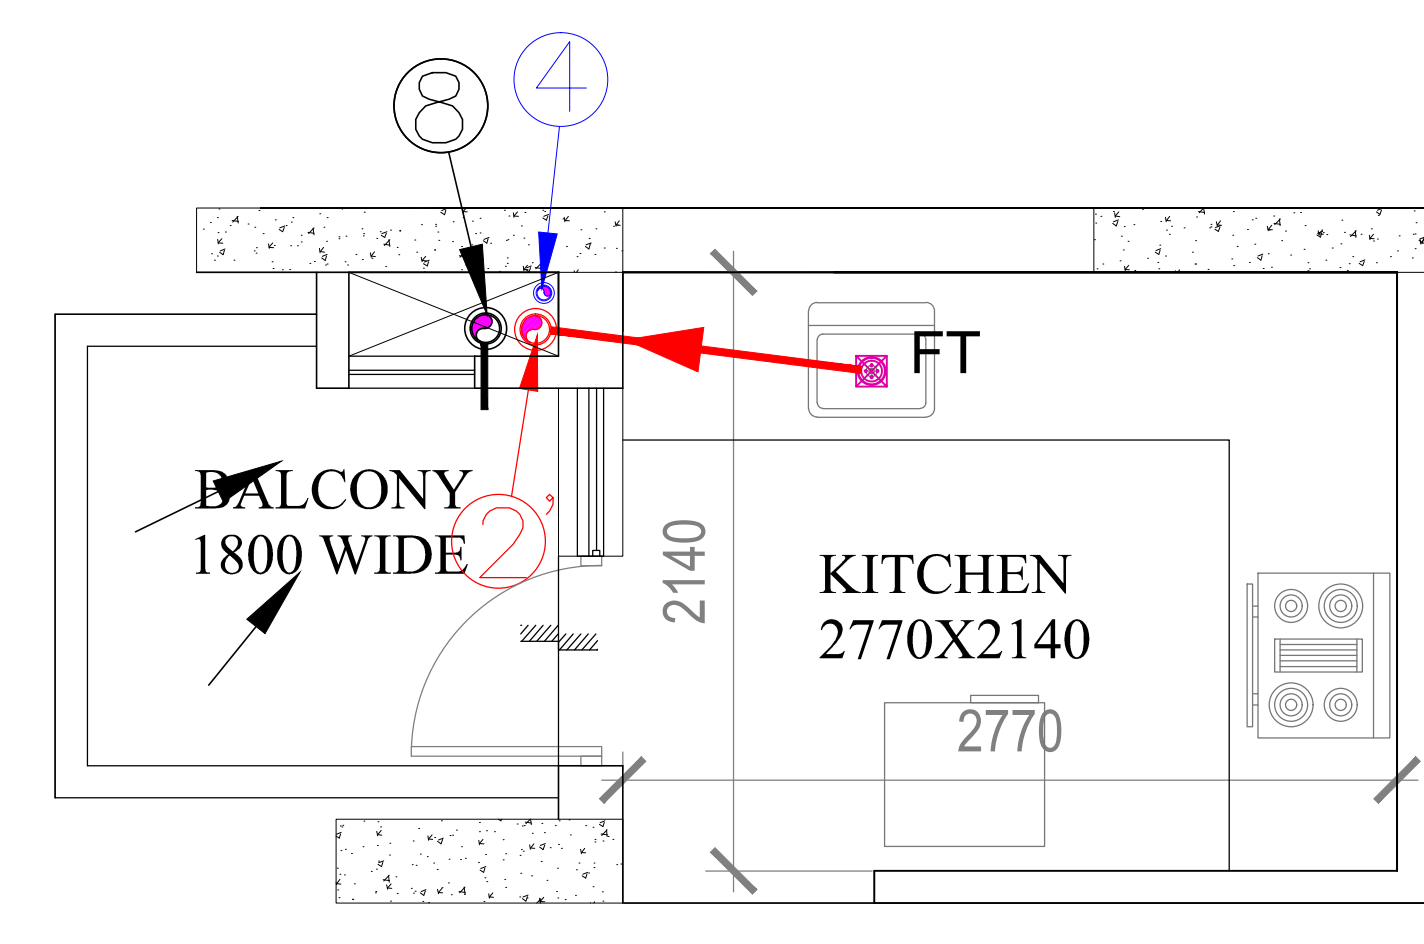


GROUND FLOOR PLAN FOR TYPICAL KITCHEN DETAIL (BLOCK - AB)

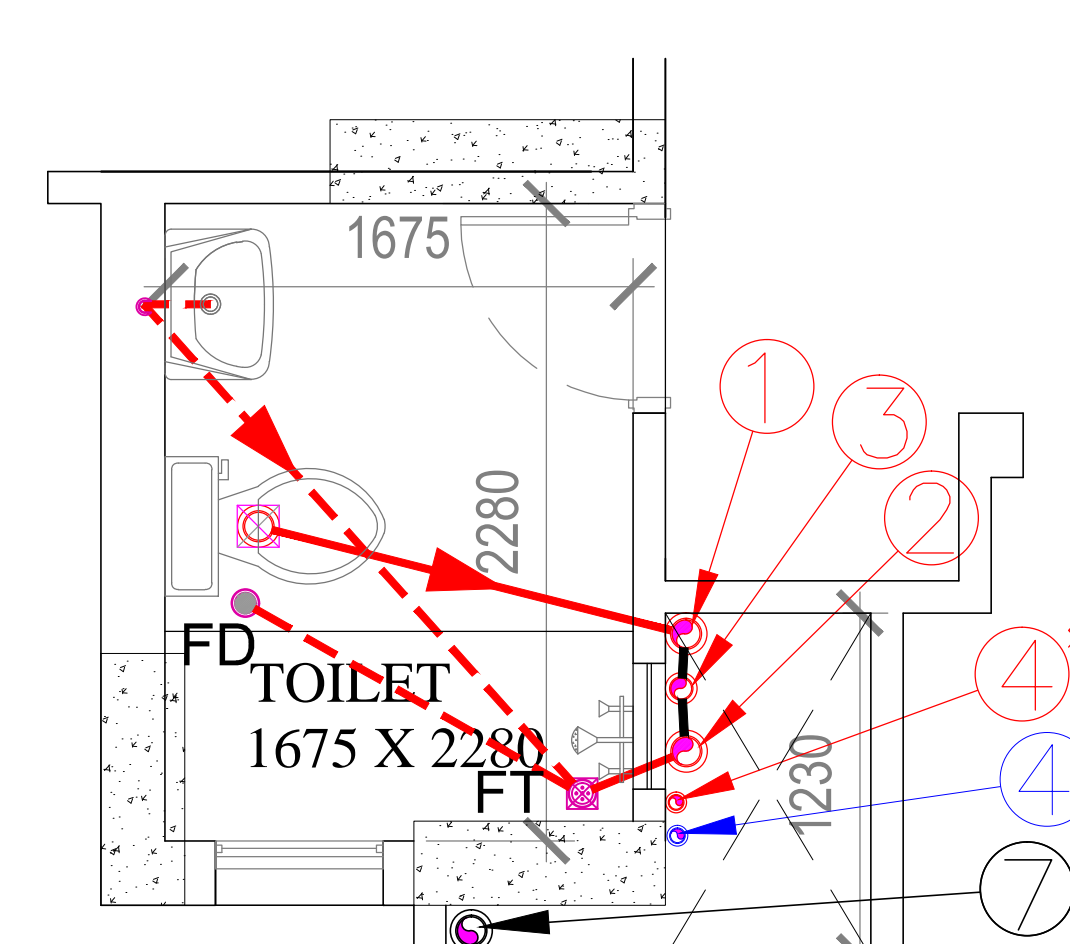


GROUND FLOOR PLAN FOR TYPICAL TOILET DETAIL (BLOCK - AB)

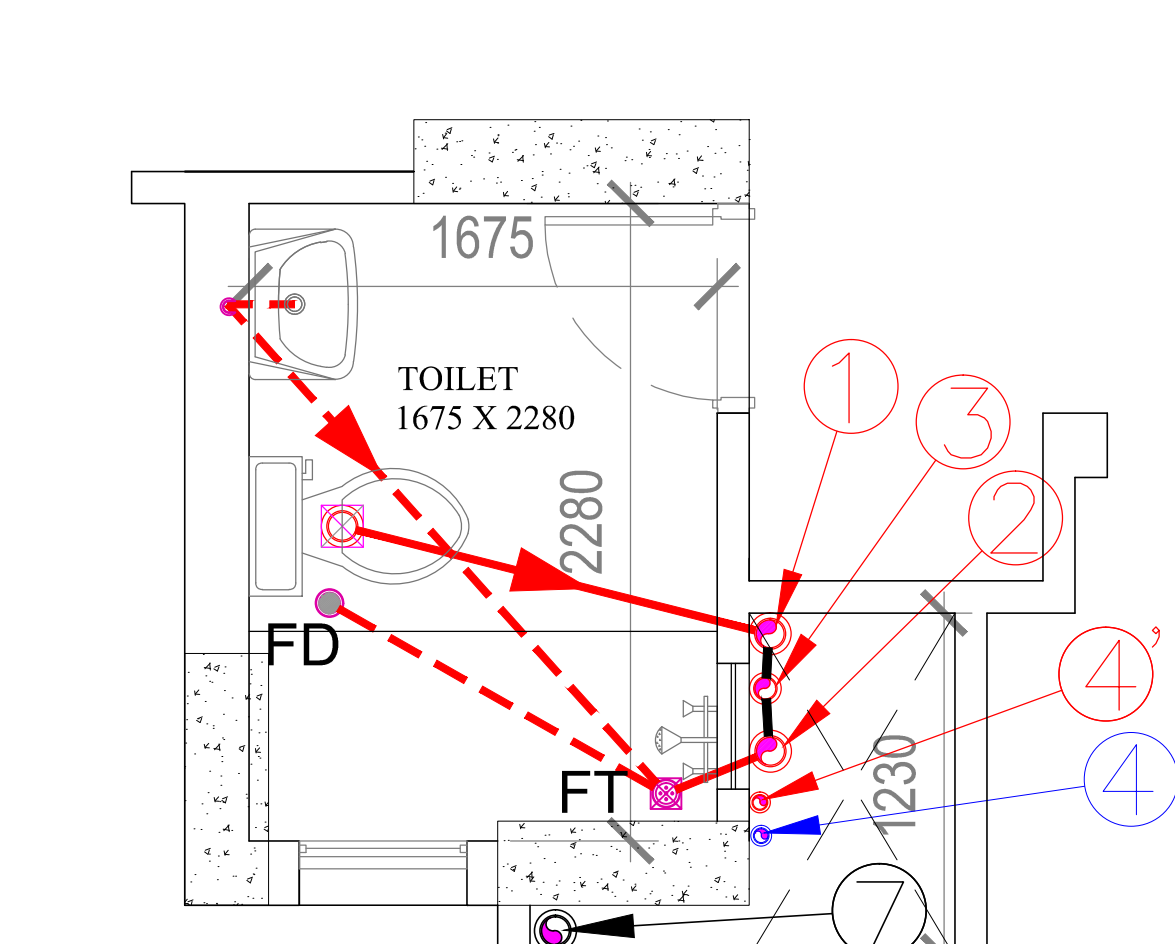


TYPICAL FLOOR PLAN FOR TOILET DETAIL (BLOCK - AB)

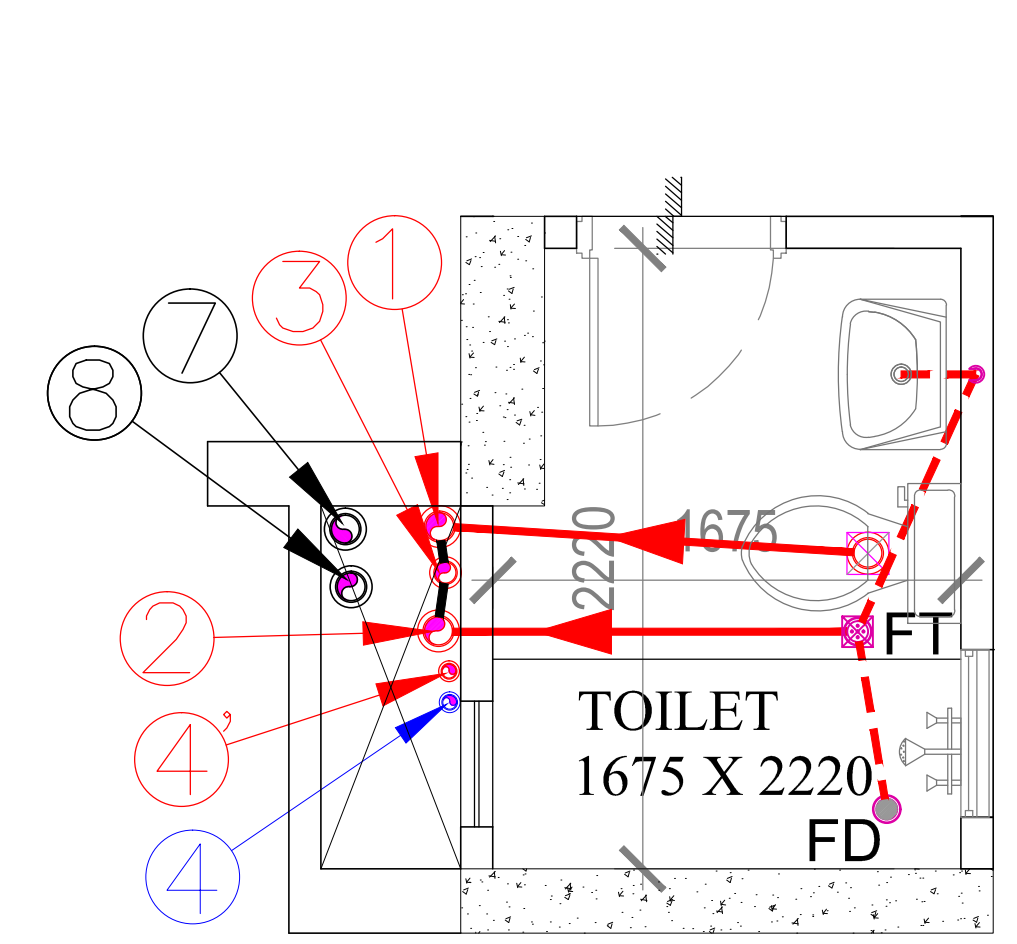


GROUND FLOOR PLAN FOR TYPICAL TOILET DETAIL (BLOCK - AB)

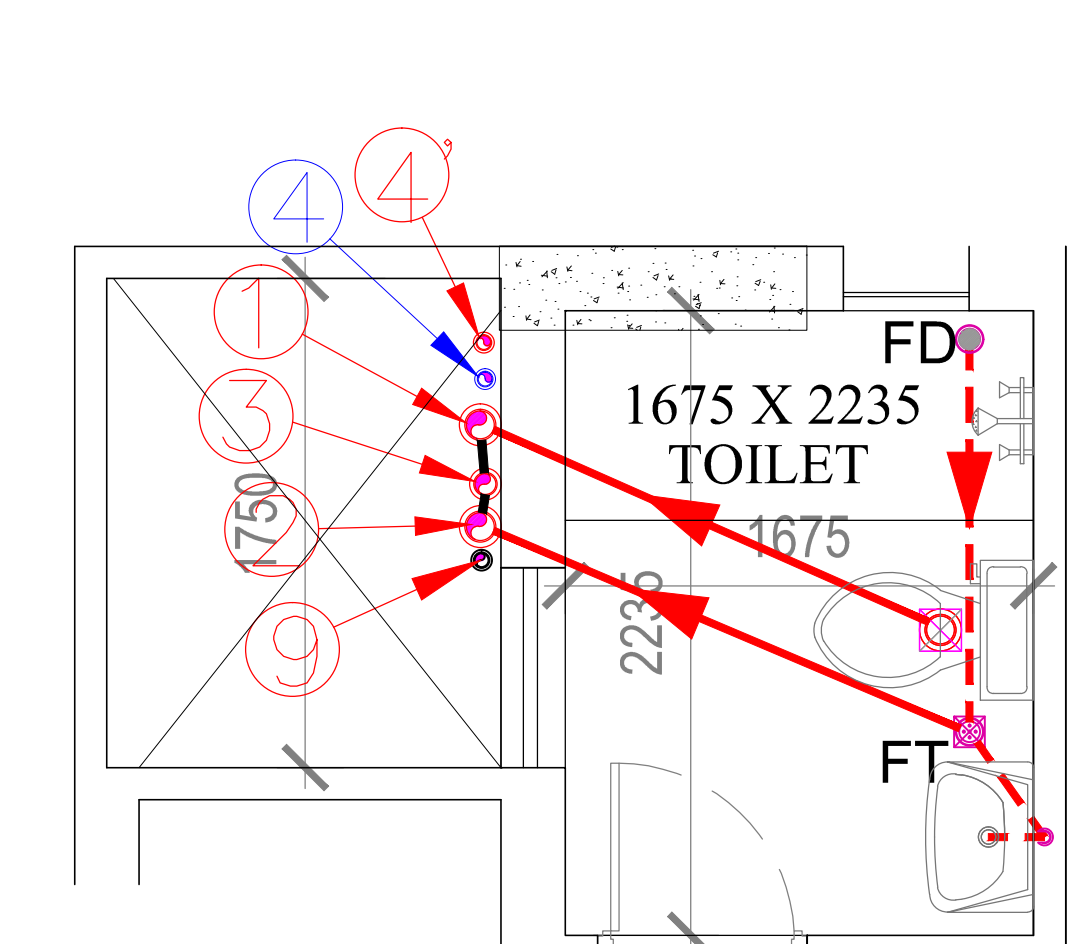


TYPICAL FLOOR PLAN FOR TOILET DETAIL (BLOCK - AB)

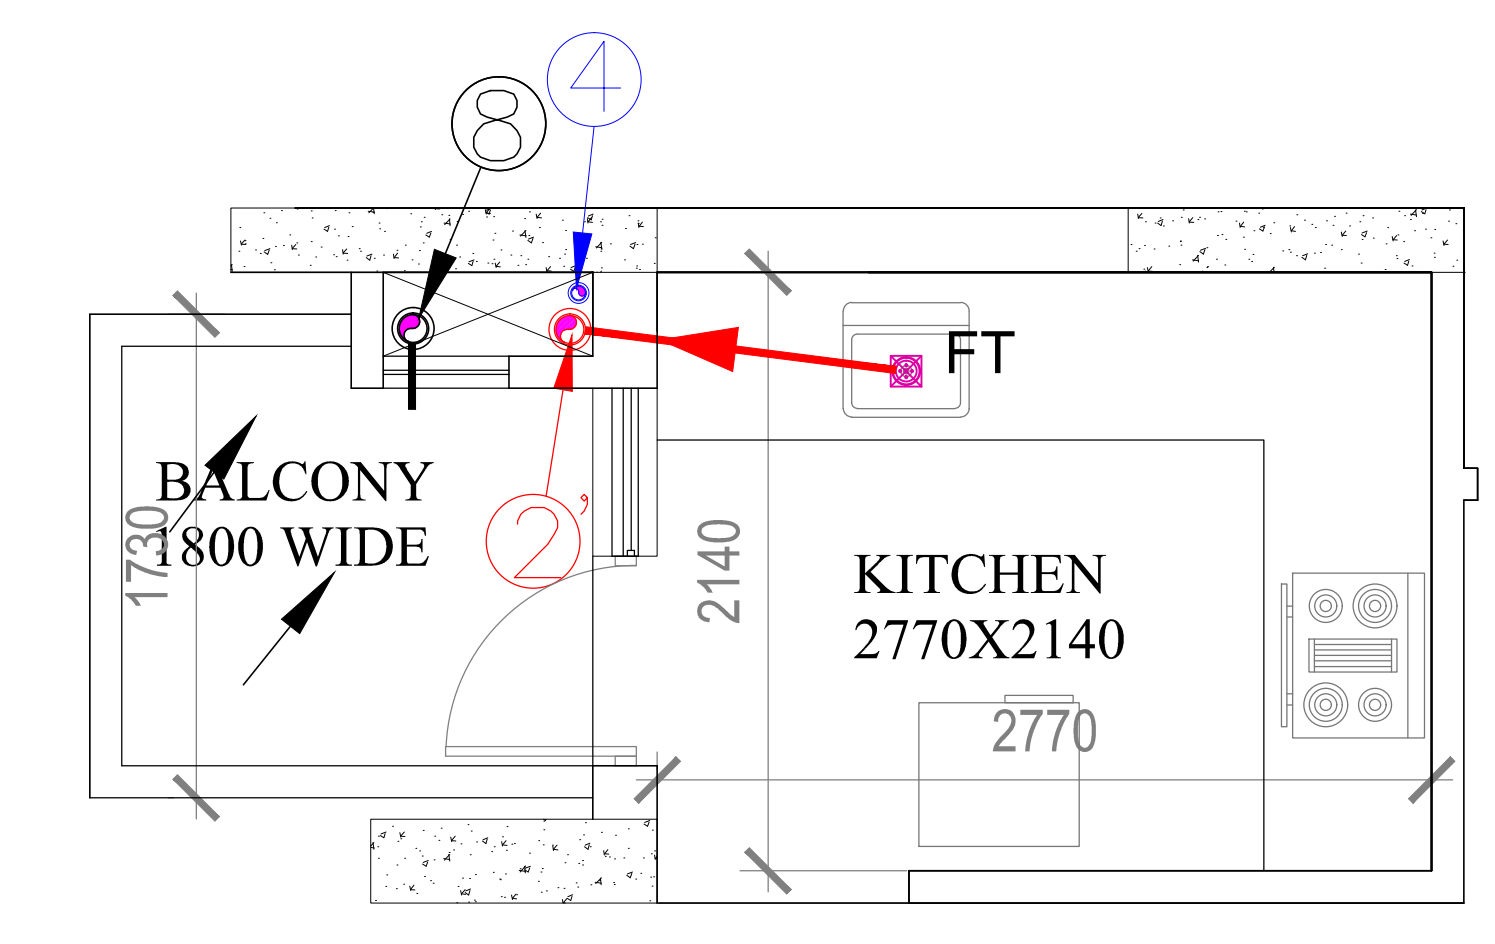


TYPICAL FLOOR PLAN FOR TOILET DETAIL (BLOCK - AB)

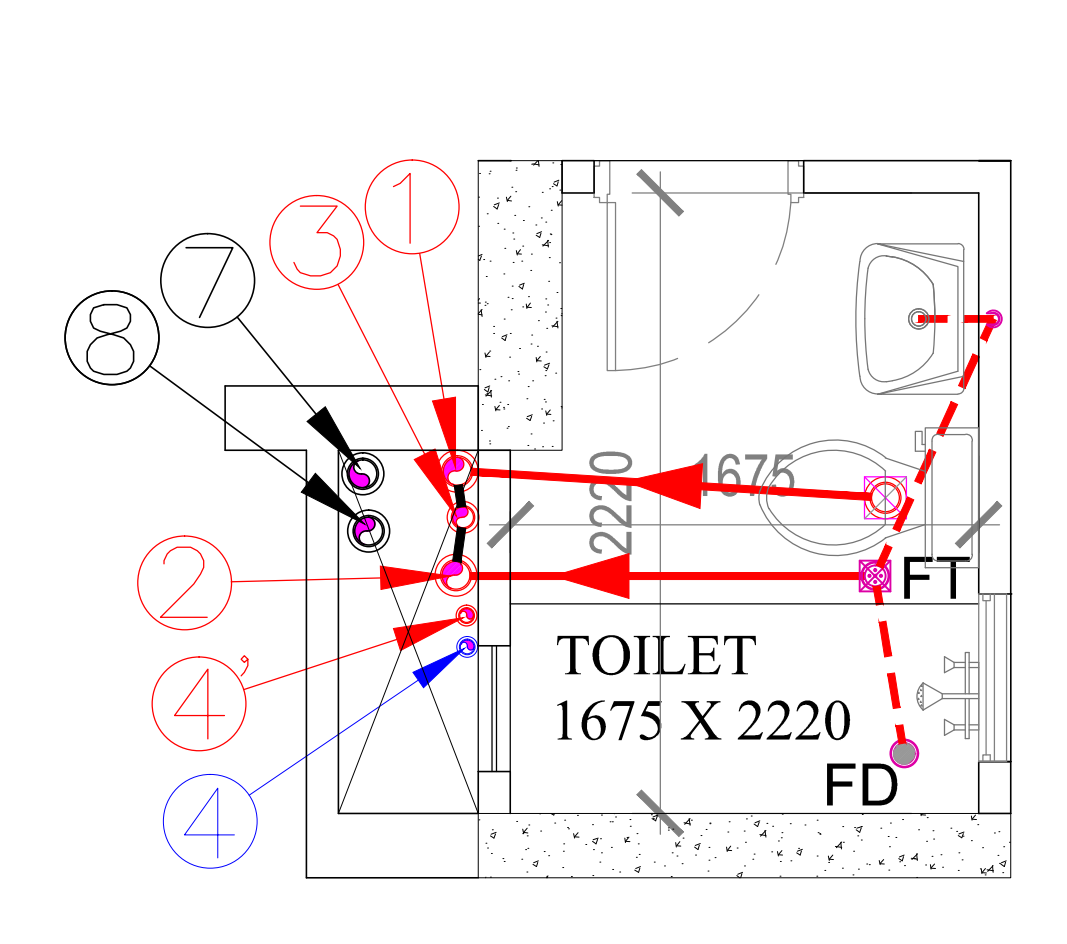


TYPICAL FLOOR PLAN FOR TOILET DETAIL (BLOCK - AB)

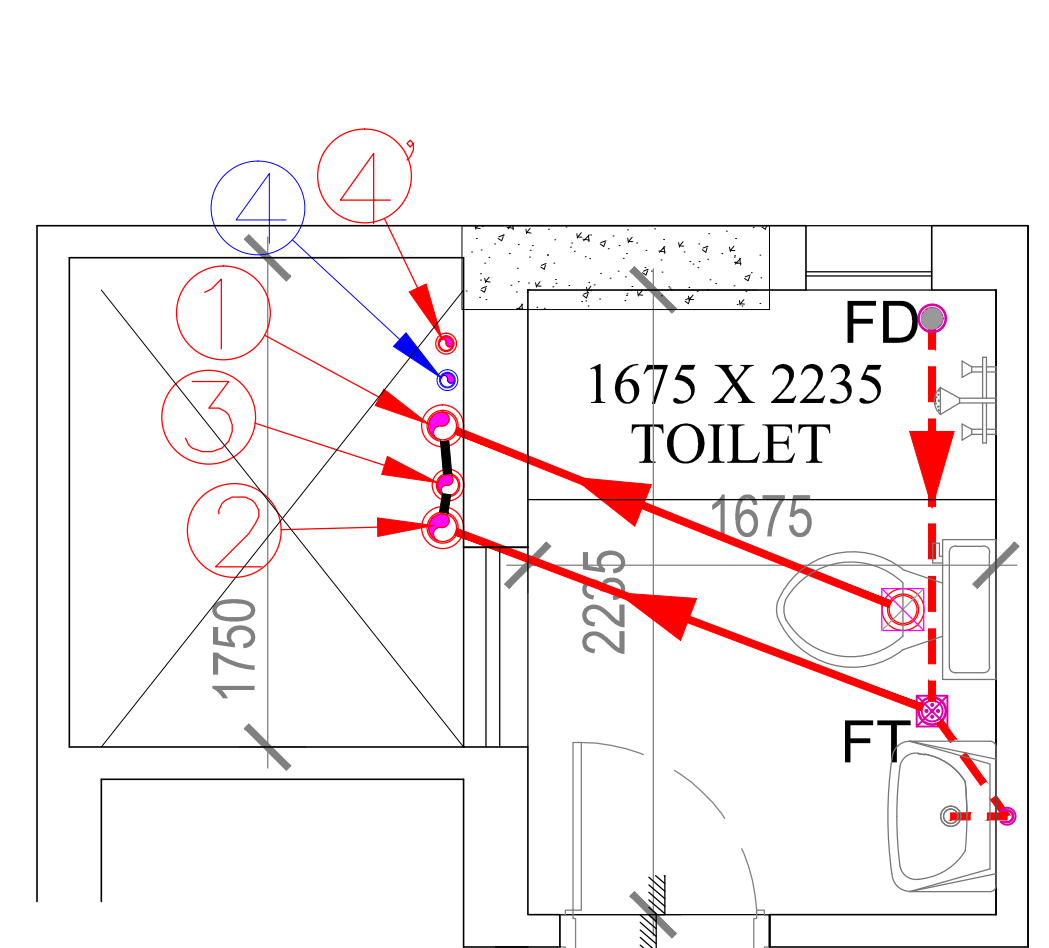


FOURTH FLOOR PLAN FOR TYPICAL TOILET DETAIL (BLOCK - AB)

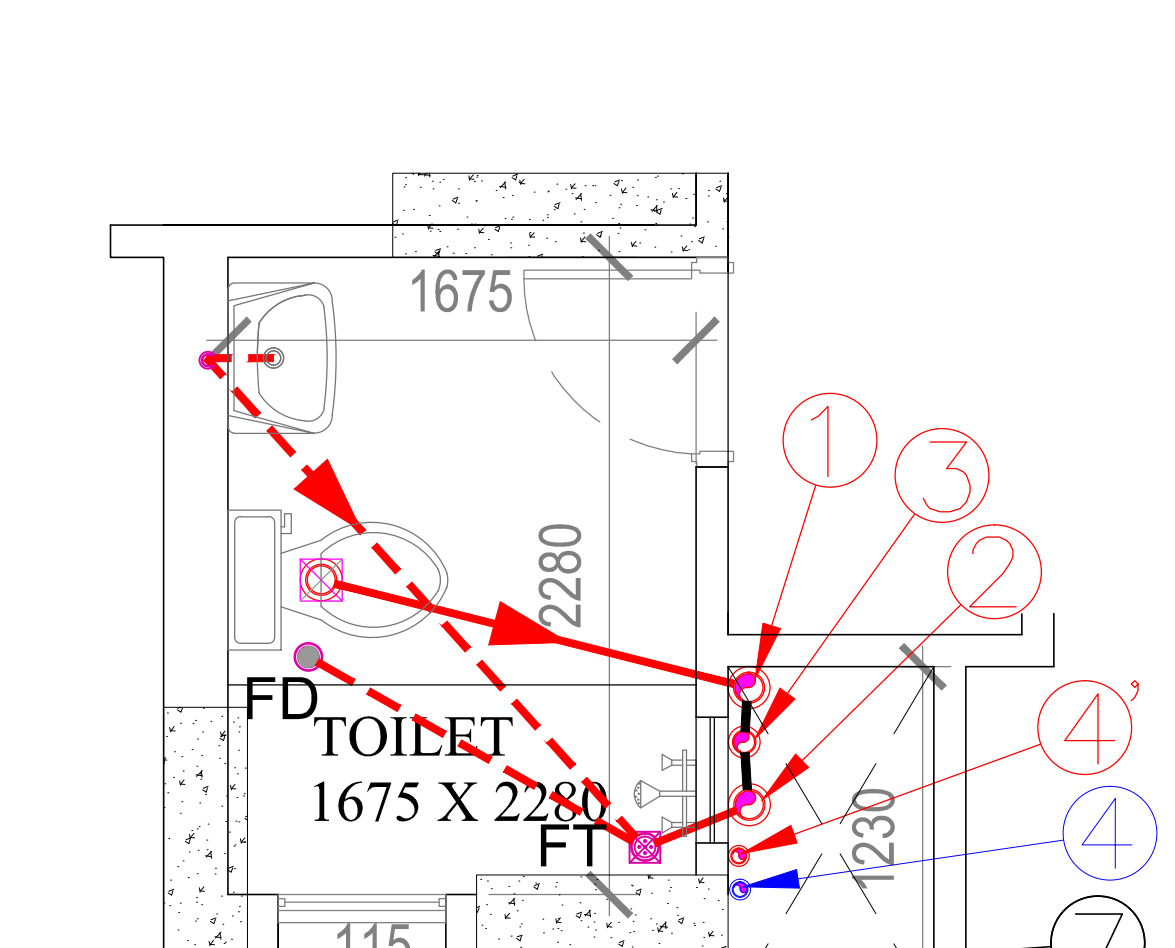


FOURTH FLOOR PLAN FOR TYPICAL TOILET DETAIL (BLOCK - AB)

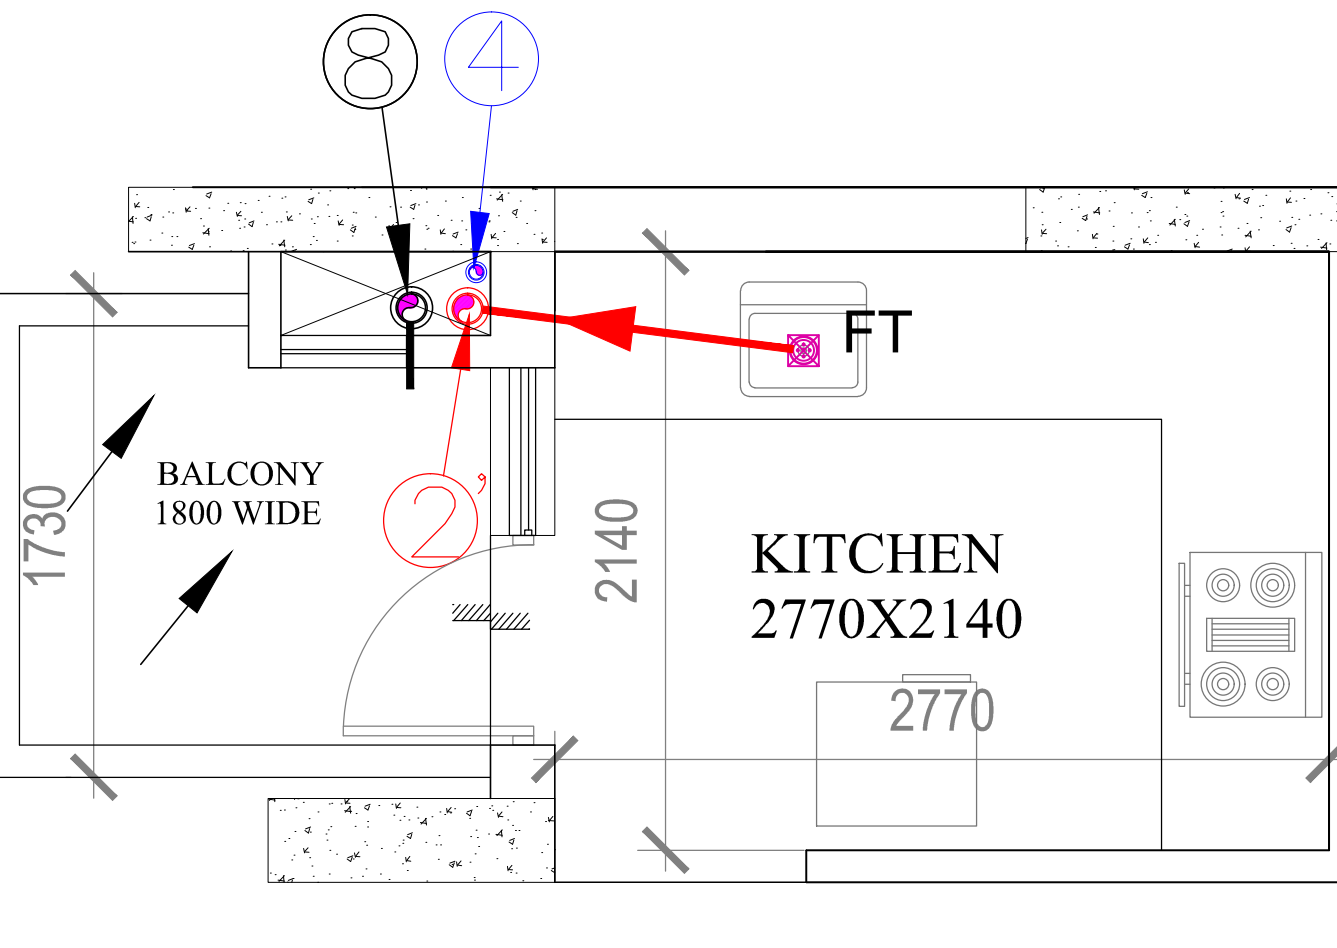


FOURTH FLOOR PLAN FOR TYPICAL TOILET DETAIL (BLOCK - AB)

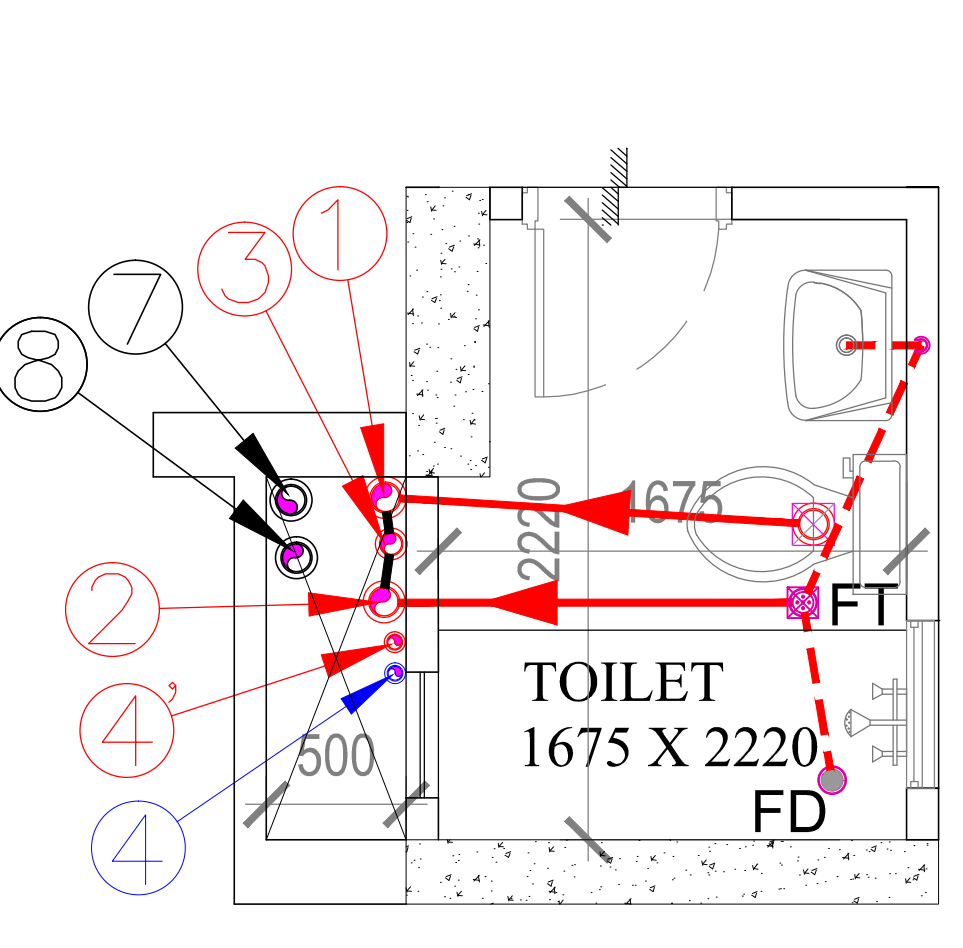


FOURTH FLOOR PLAN FOR TYPICAL TOILET DETAIL (BLOCK - AB)

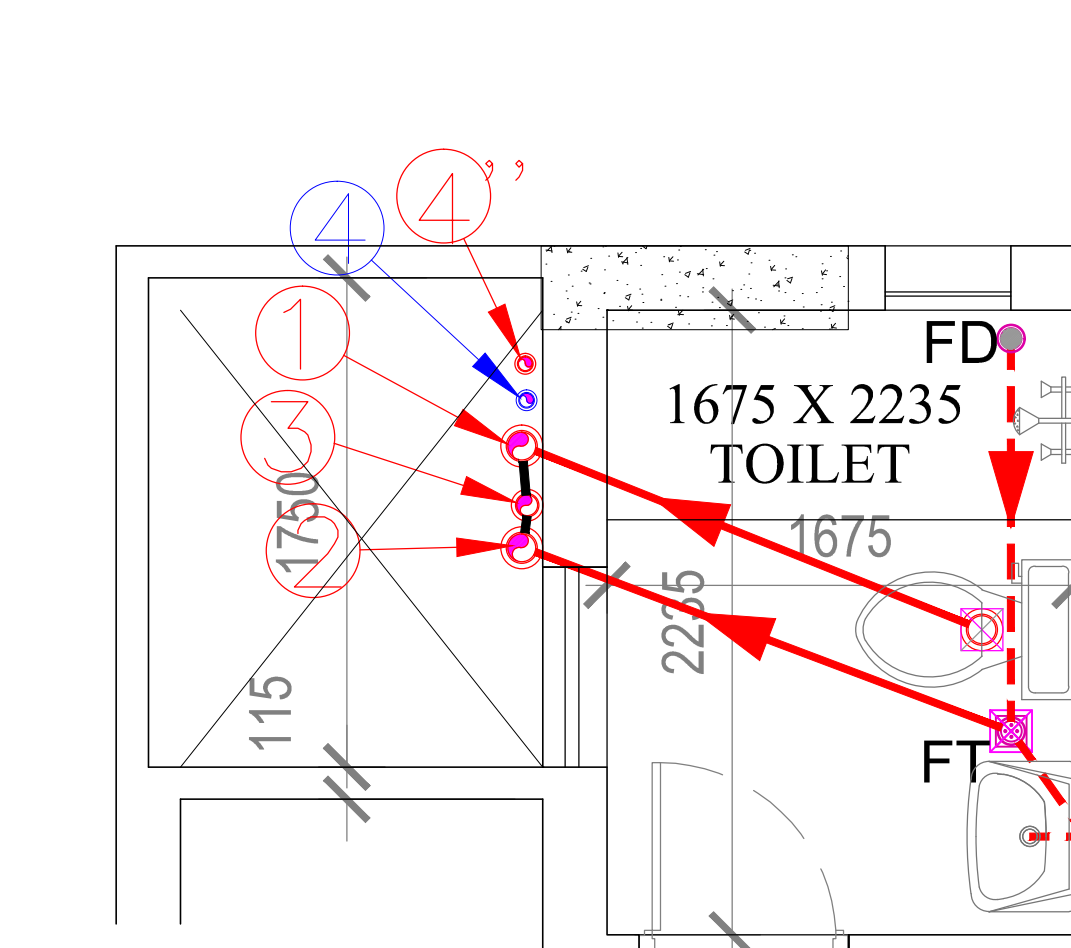


22ND FLOOR PLAN FOR TYPICAL TOILET DETAIL (BLOCK - AB)

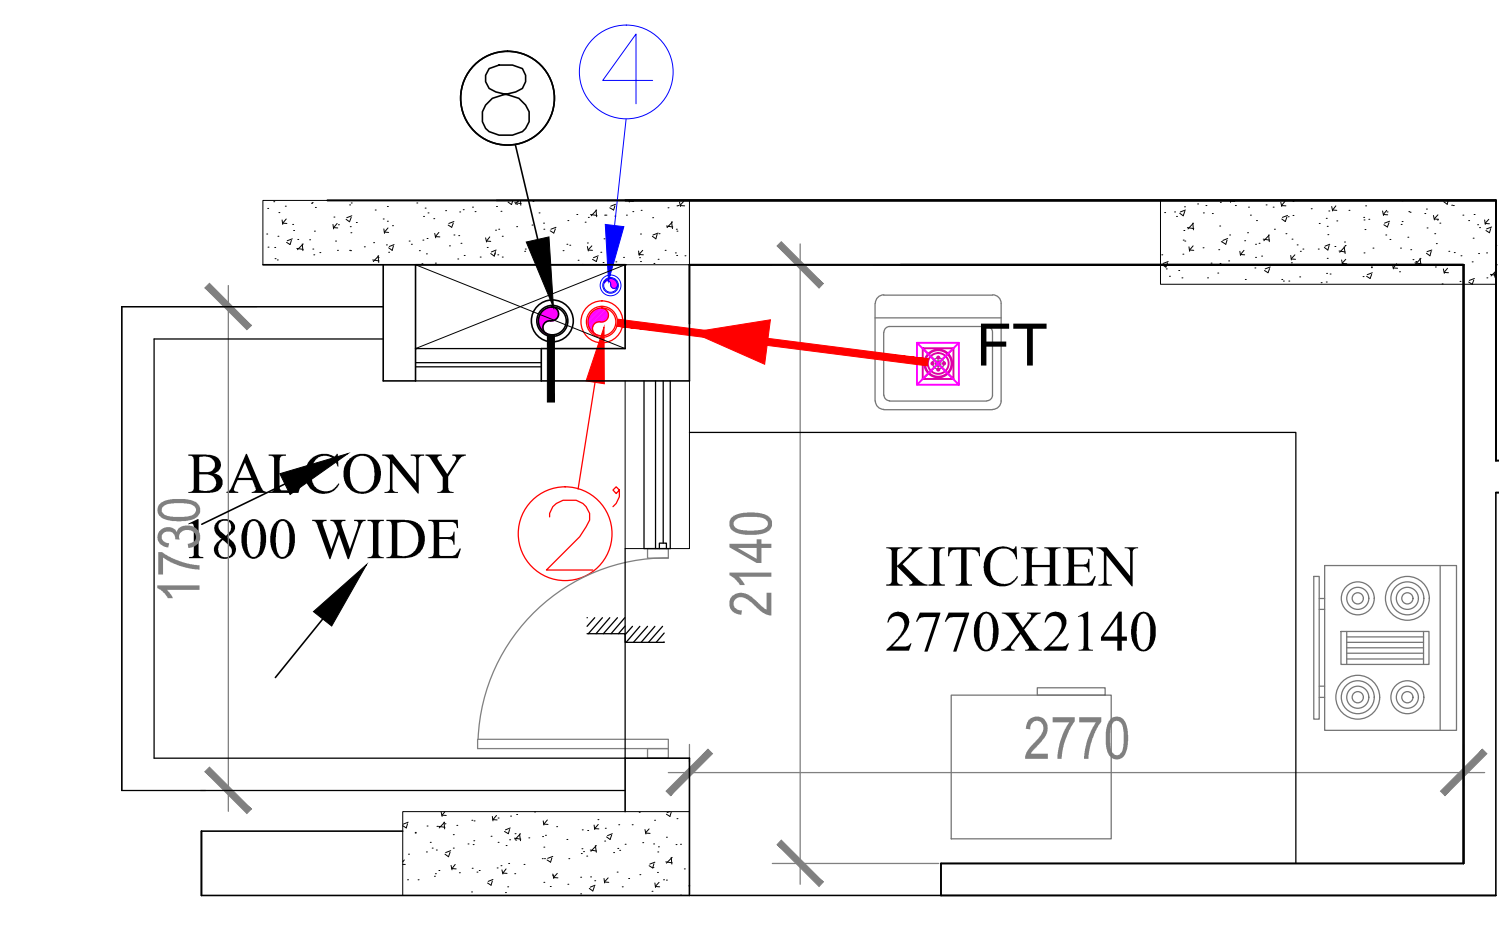


22ND FLOOR PLAN FOR TYPICAL TOILET DETAIL (BLOCK - AB)

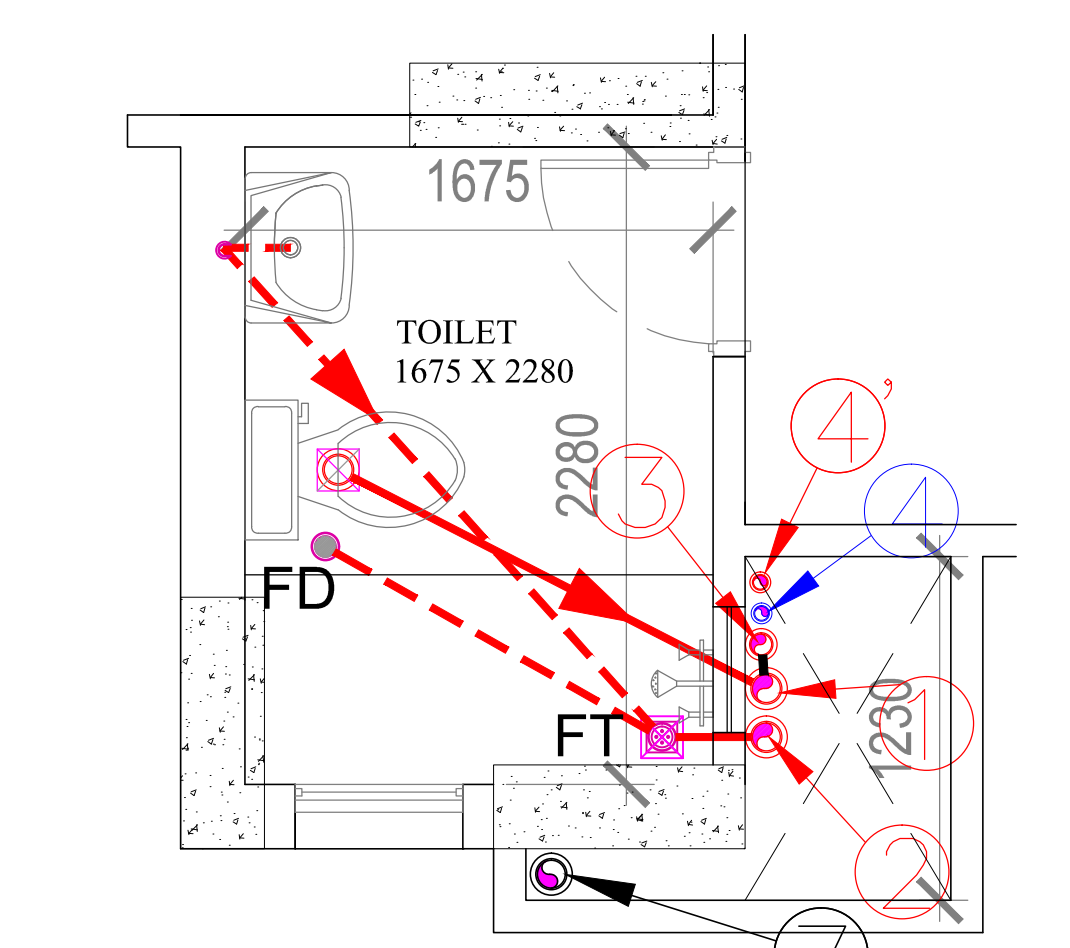


22ND FLOOR PLAN FOR TYPICAL TOILET DETAIL (BLOCK - AB)

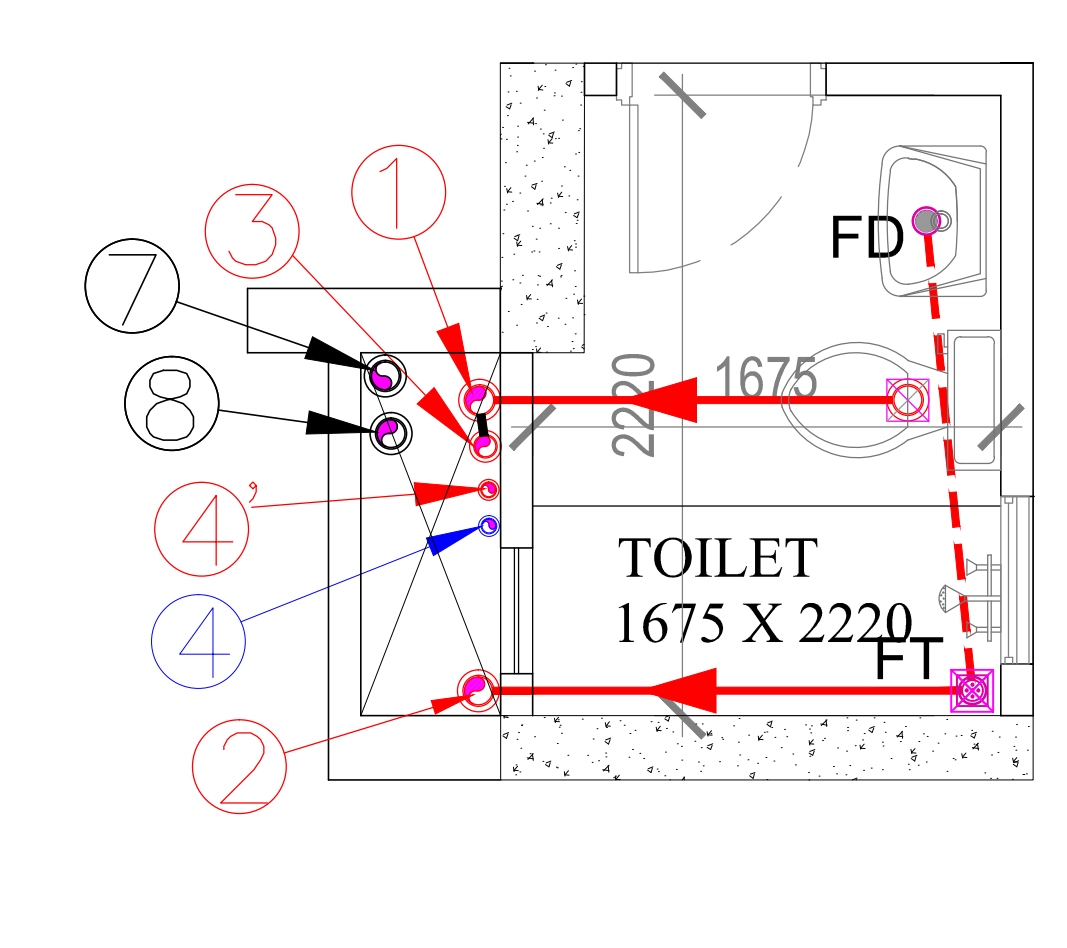


22ND FLOOR PLAN FOR TYPICAL TOILET DETAIL (BLOCK - AB)

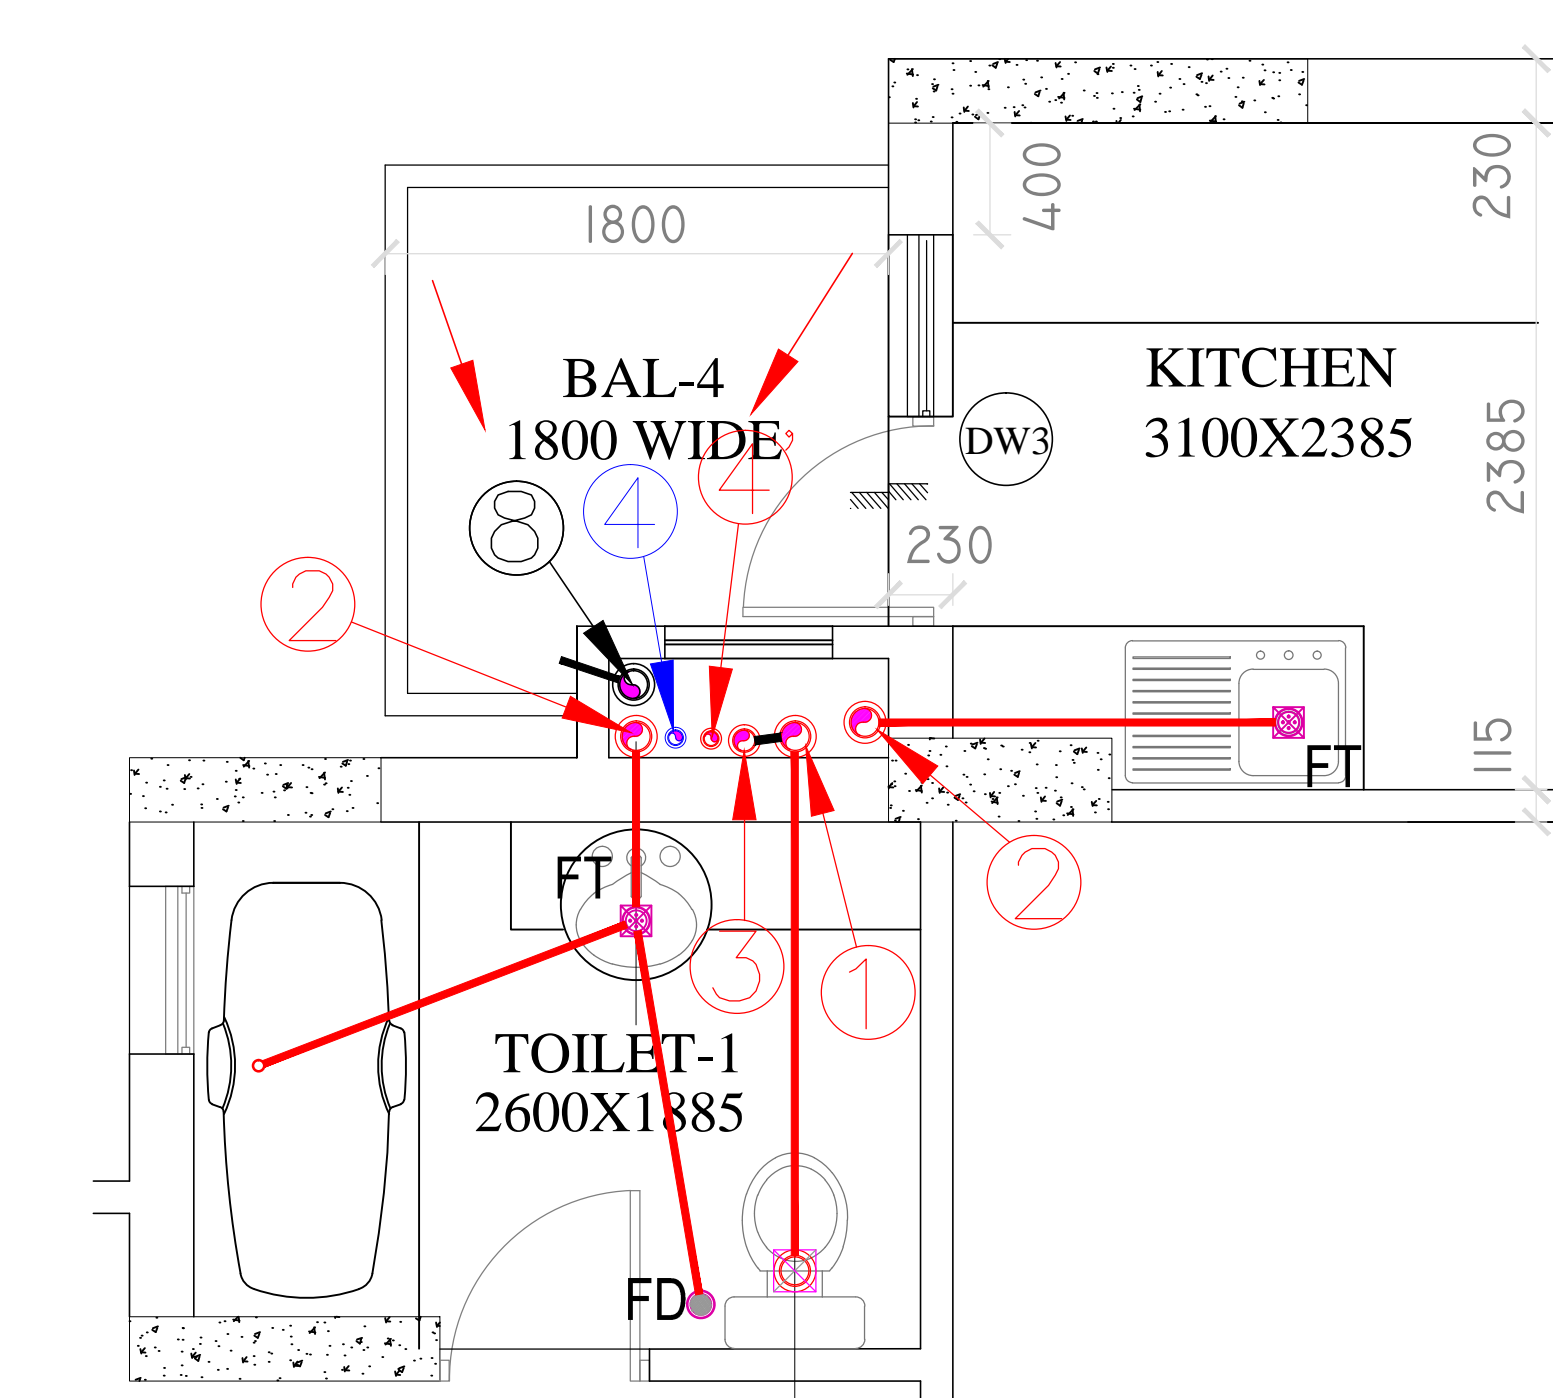


GROUND FLOOR PLAN FOR TYPICAL TOILET DETAIL (BLOCK - C1 & C3)

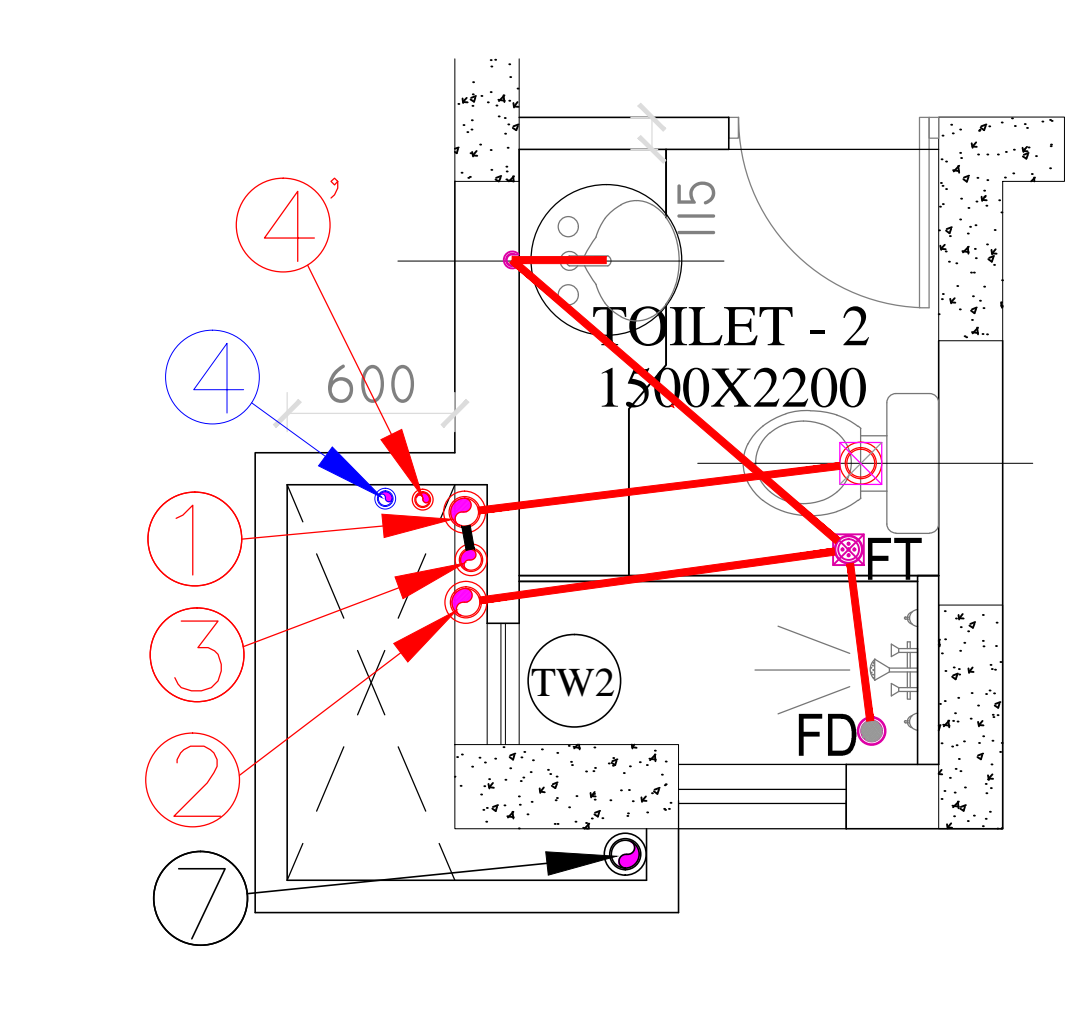


GROUND FLOOR PLAN FOR TYPICAL TOILET DETAIL (BLOCK - C1 & C3)

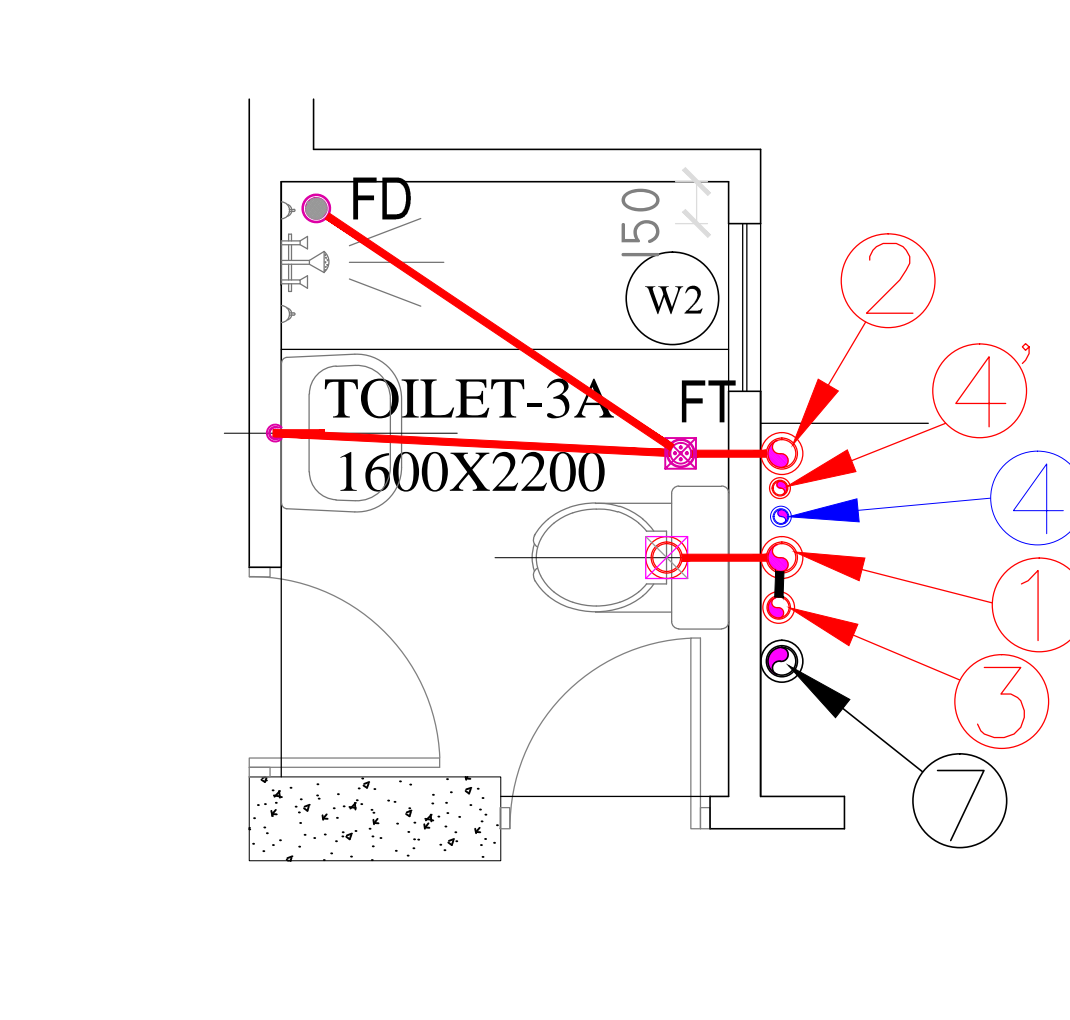


GROUND FLOOR PLAN FOR TYPICAL TOILET DETAIL (BLOCK - C1 & C3)

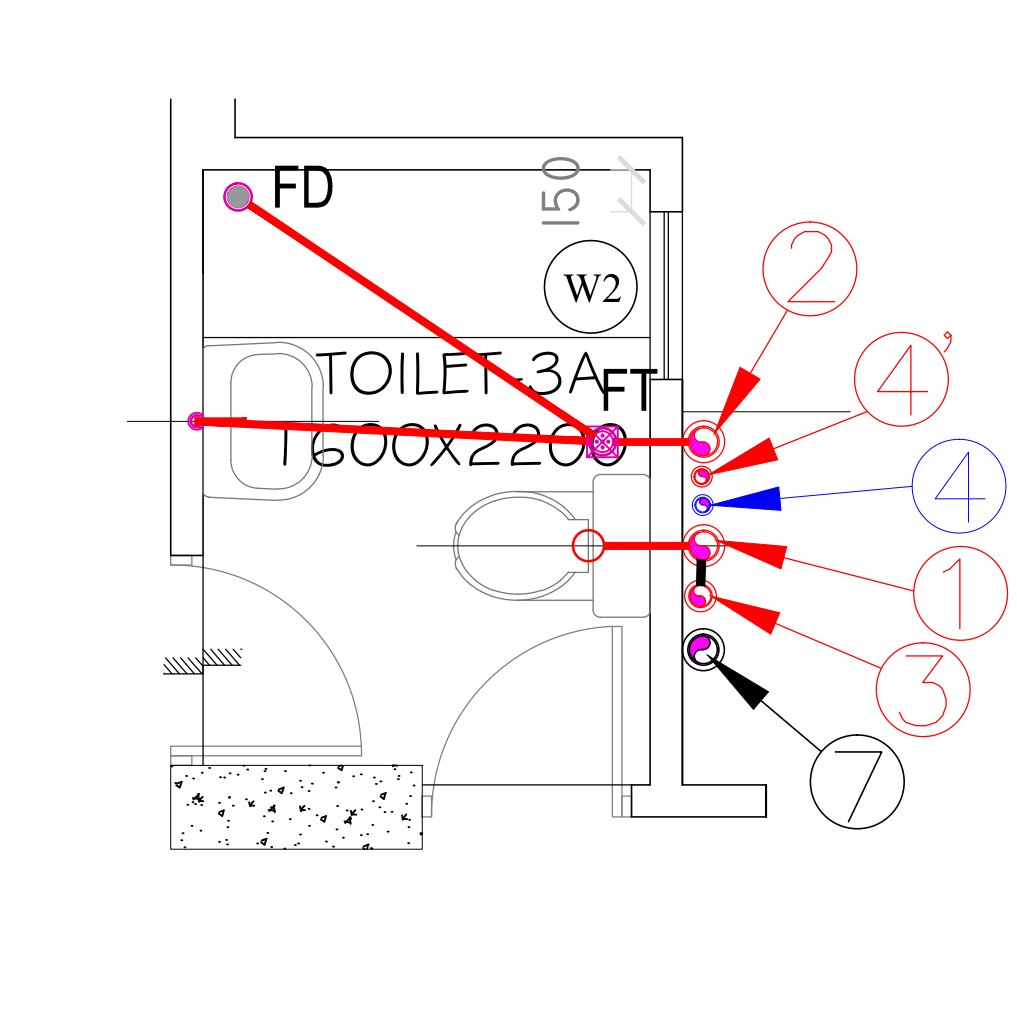


4TH FLOOR PLAN FOR TYPICAL TOILET DETAIL (BLOCK - C1 & C3)

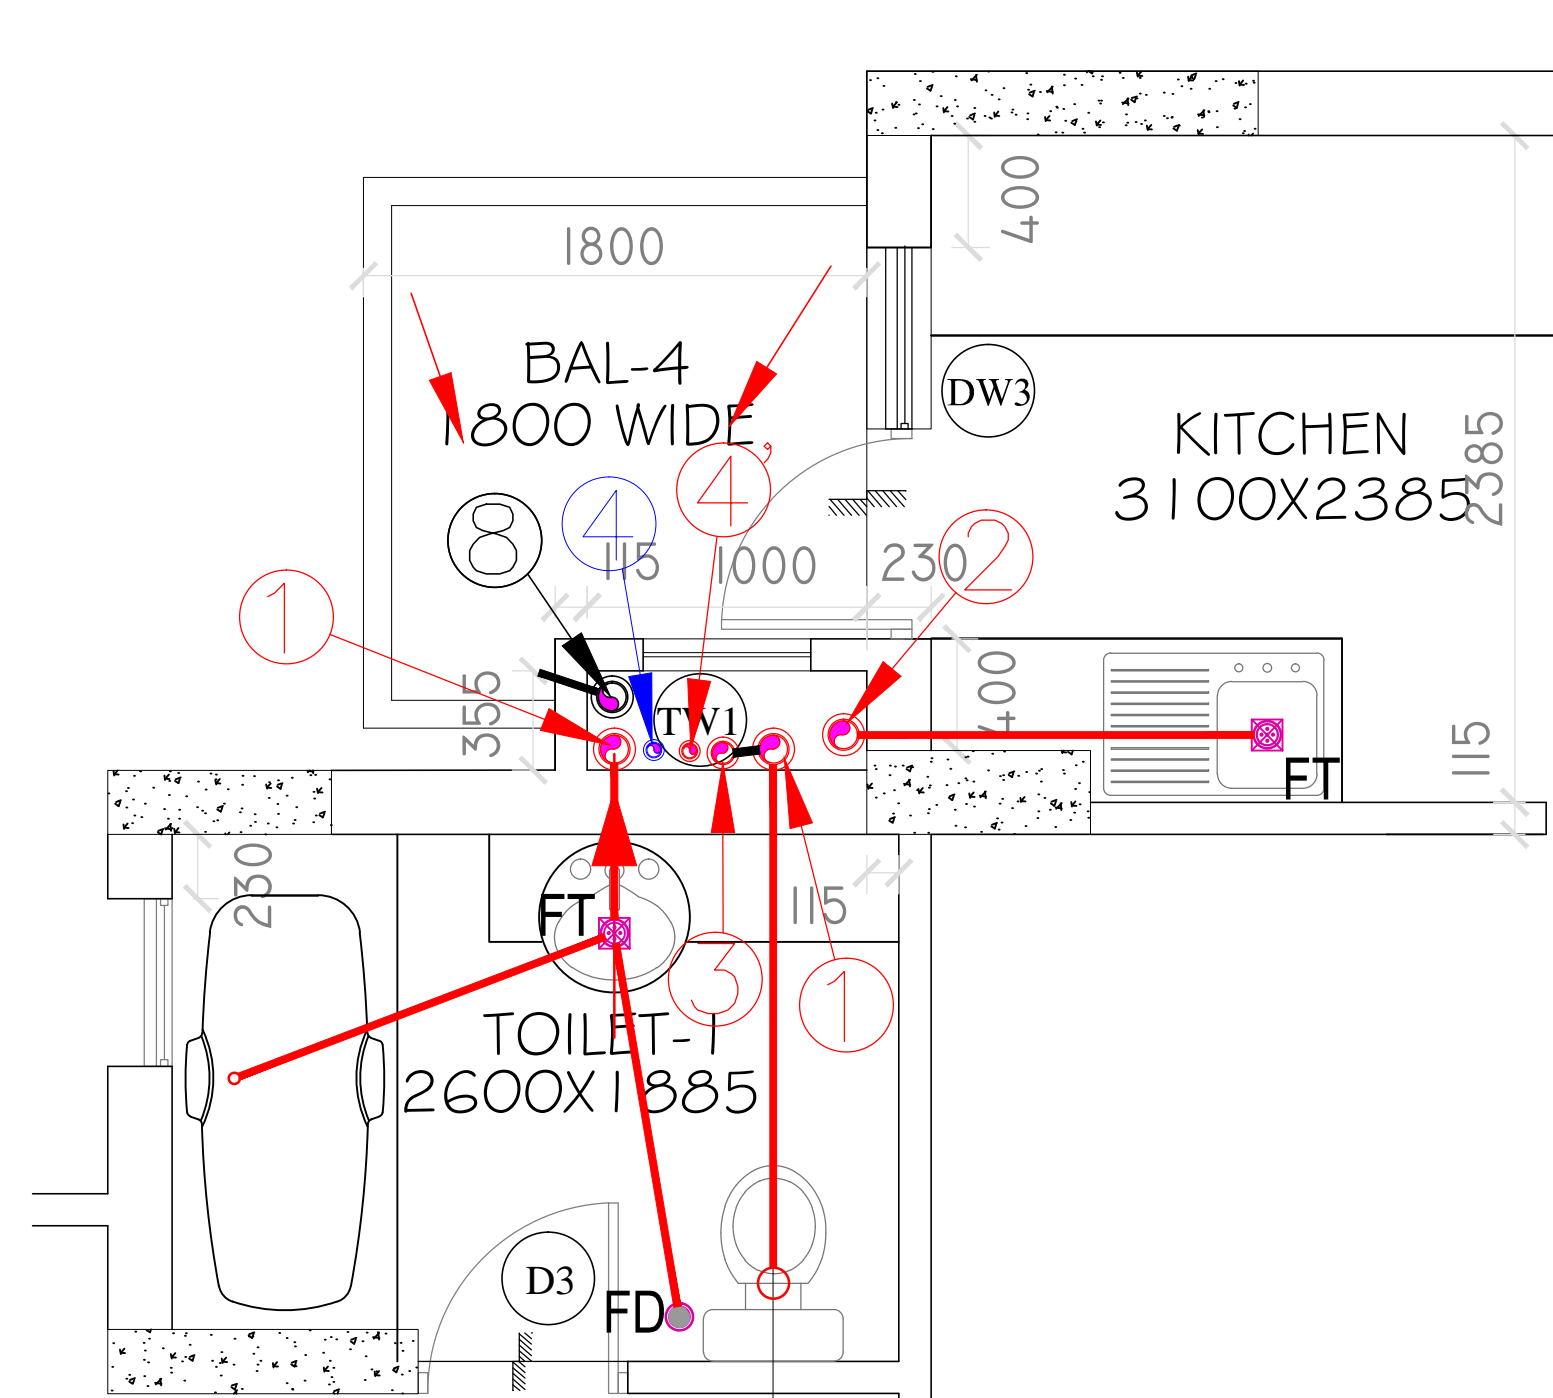


4TH FLOOR PLAN FOR TYPICAL TOILET DETAIL (BLOCK - C1 & C3)

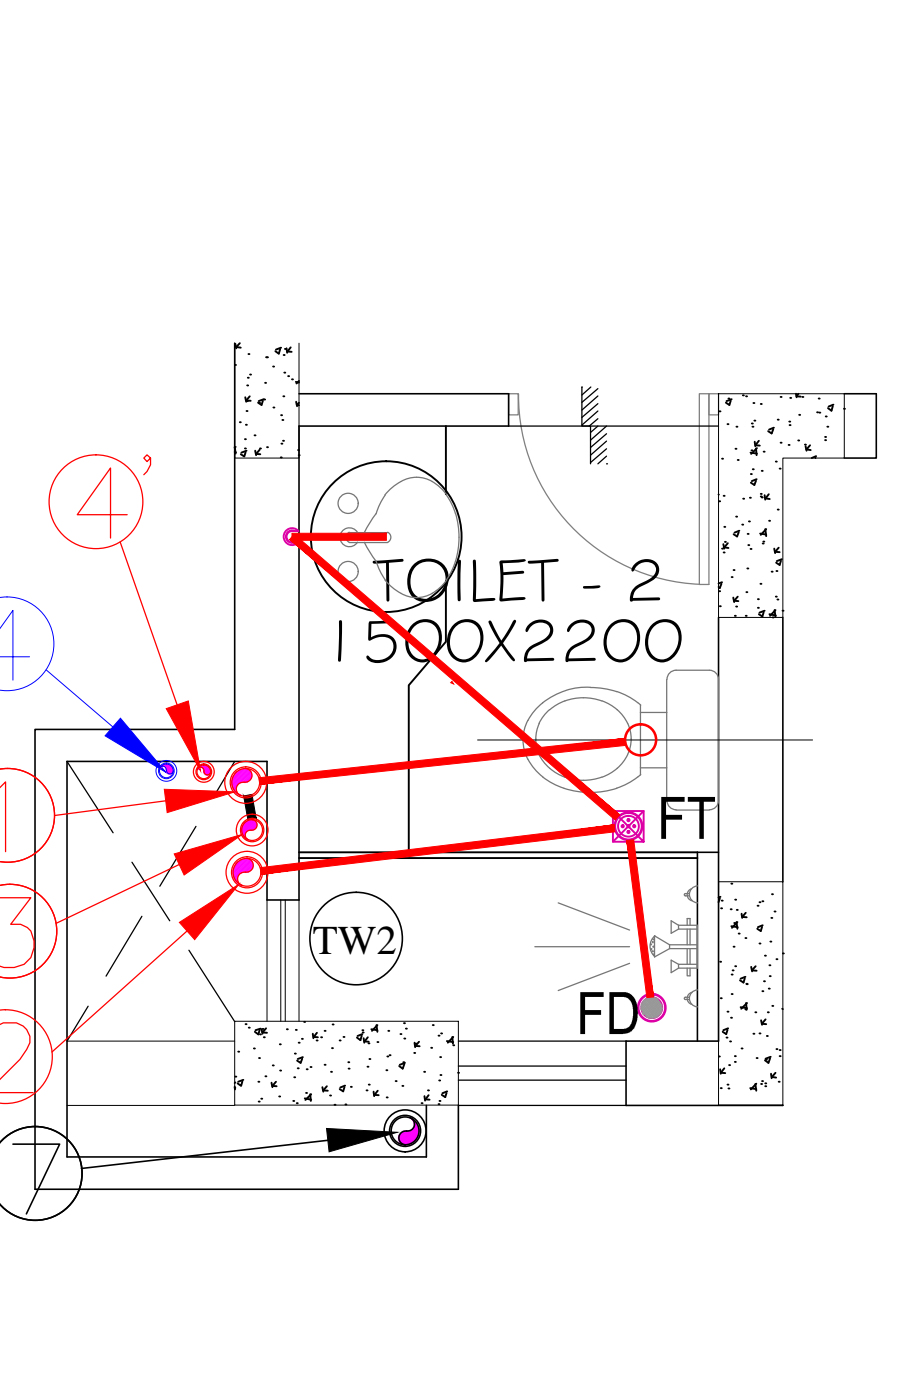


4TH FLOOR PLAN FOR TYPICAL TOILET DETAIL (BLOCK - C1 & C3)

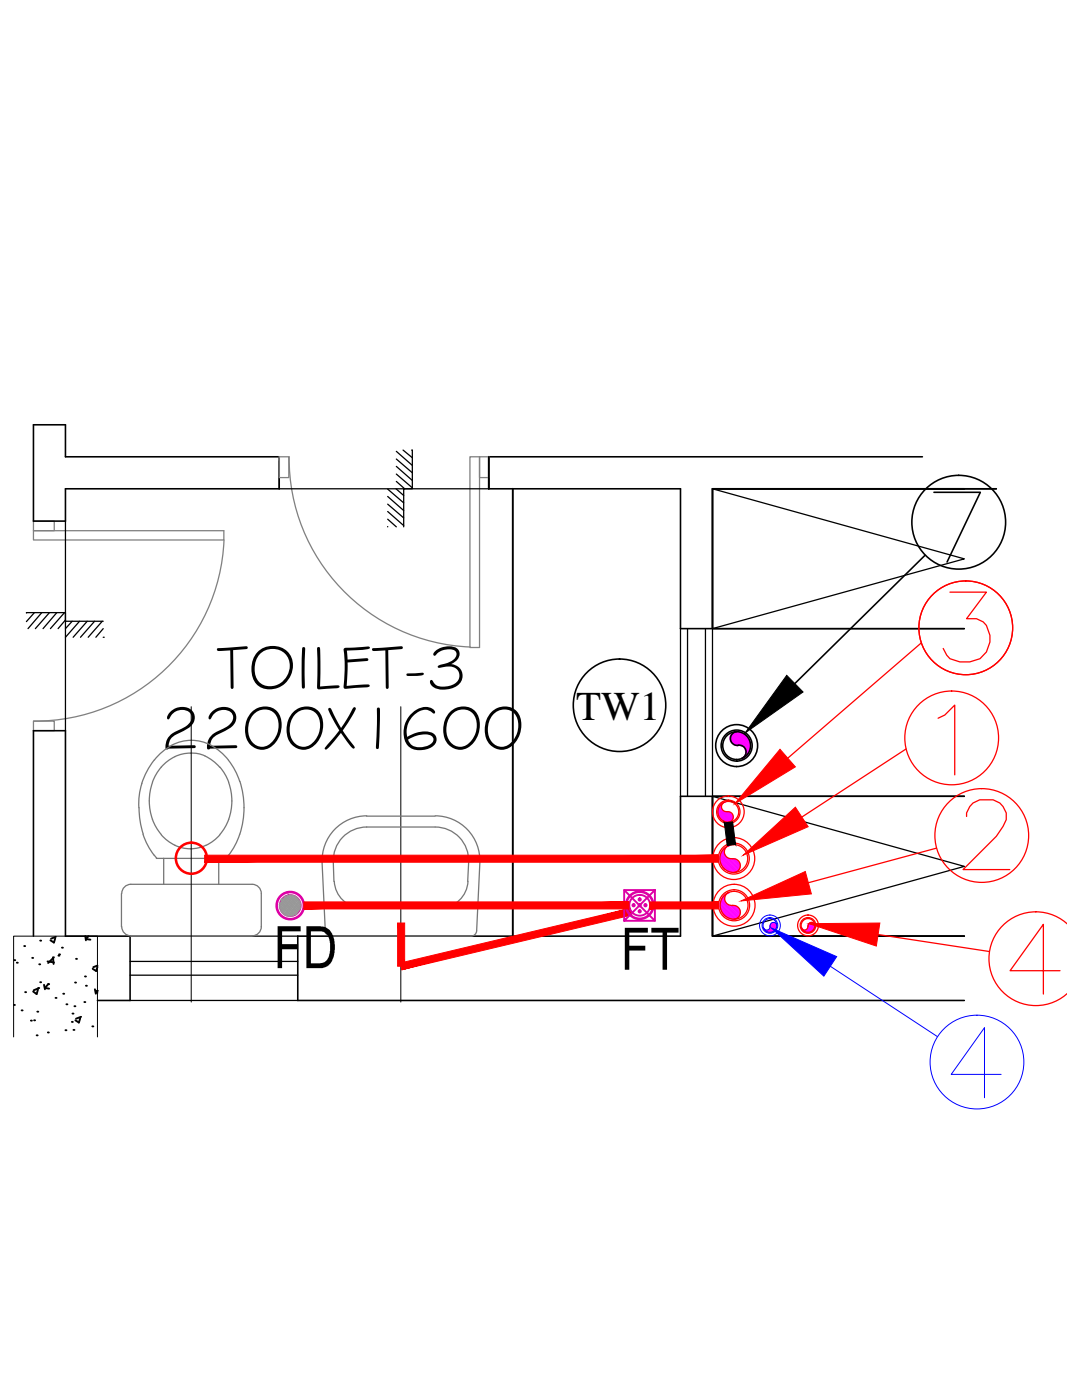


4TH FLOOR PLAN FOR TYPICAL TOILET DETAIL (BLOCK - C1 & C3)

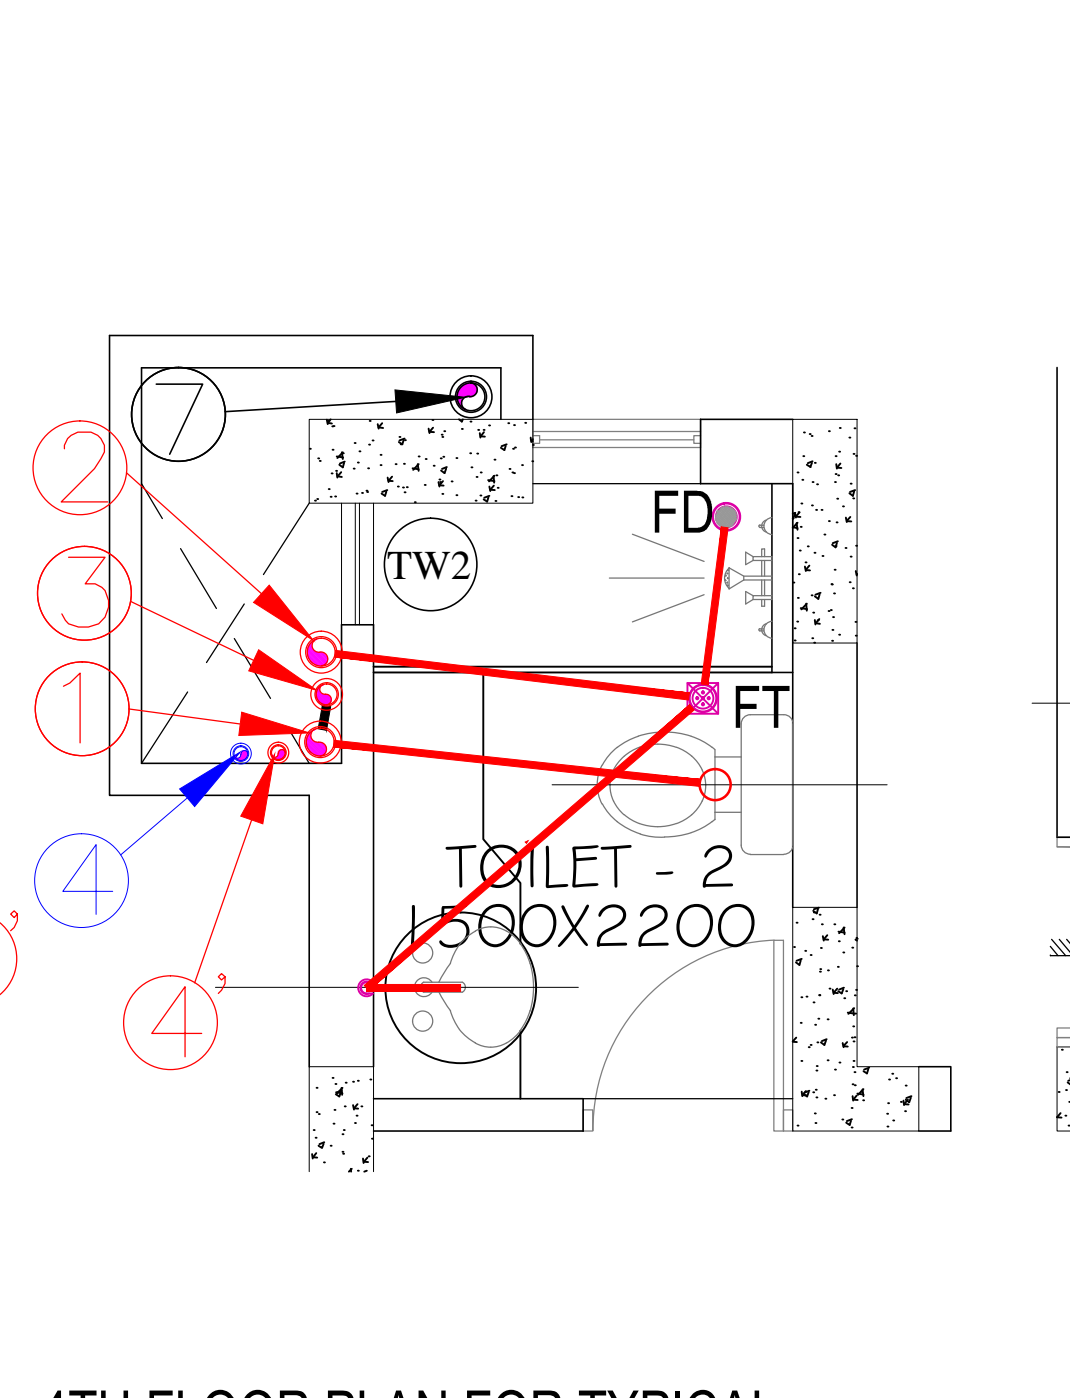


4TH FLOOR PLAN FOR TYPICAL TOILET DETAIL (BLOCK - C1 & C3)

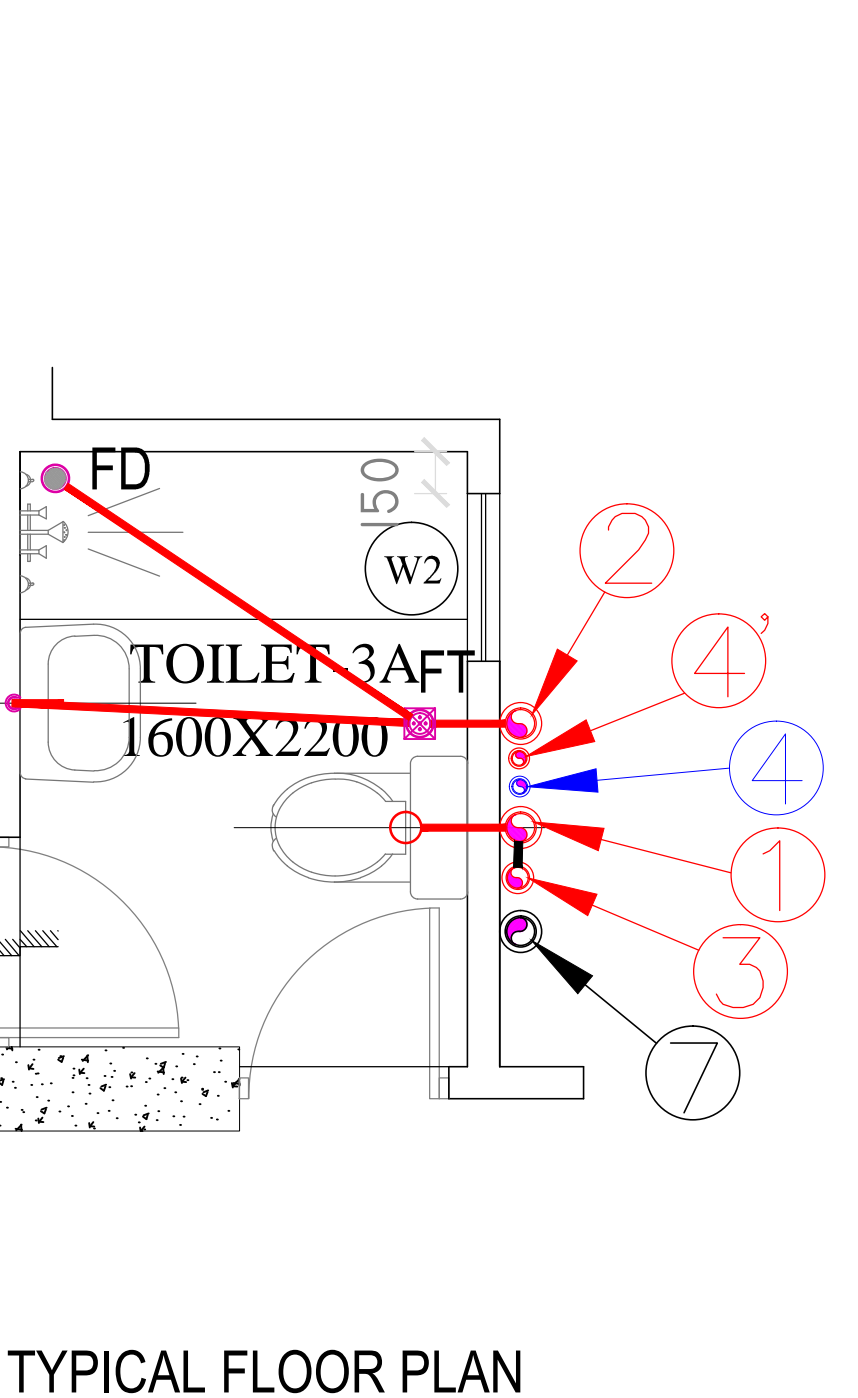


TYPICAL FLOOR PLAN (1ST TO 3RD & 5TH TO 11TH FLOOR) FOR TOILET DETAIL (BLOCK - C1 & C3)

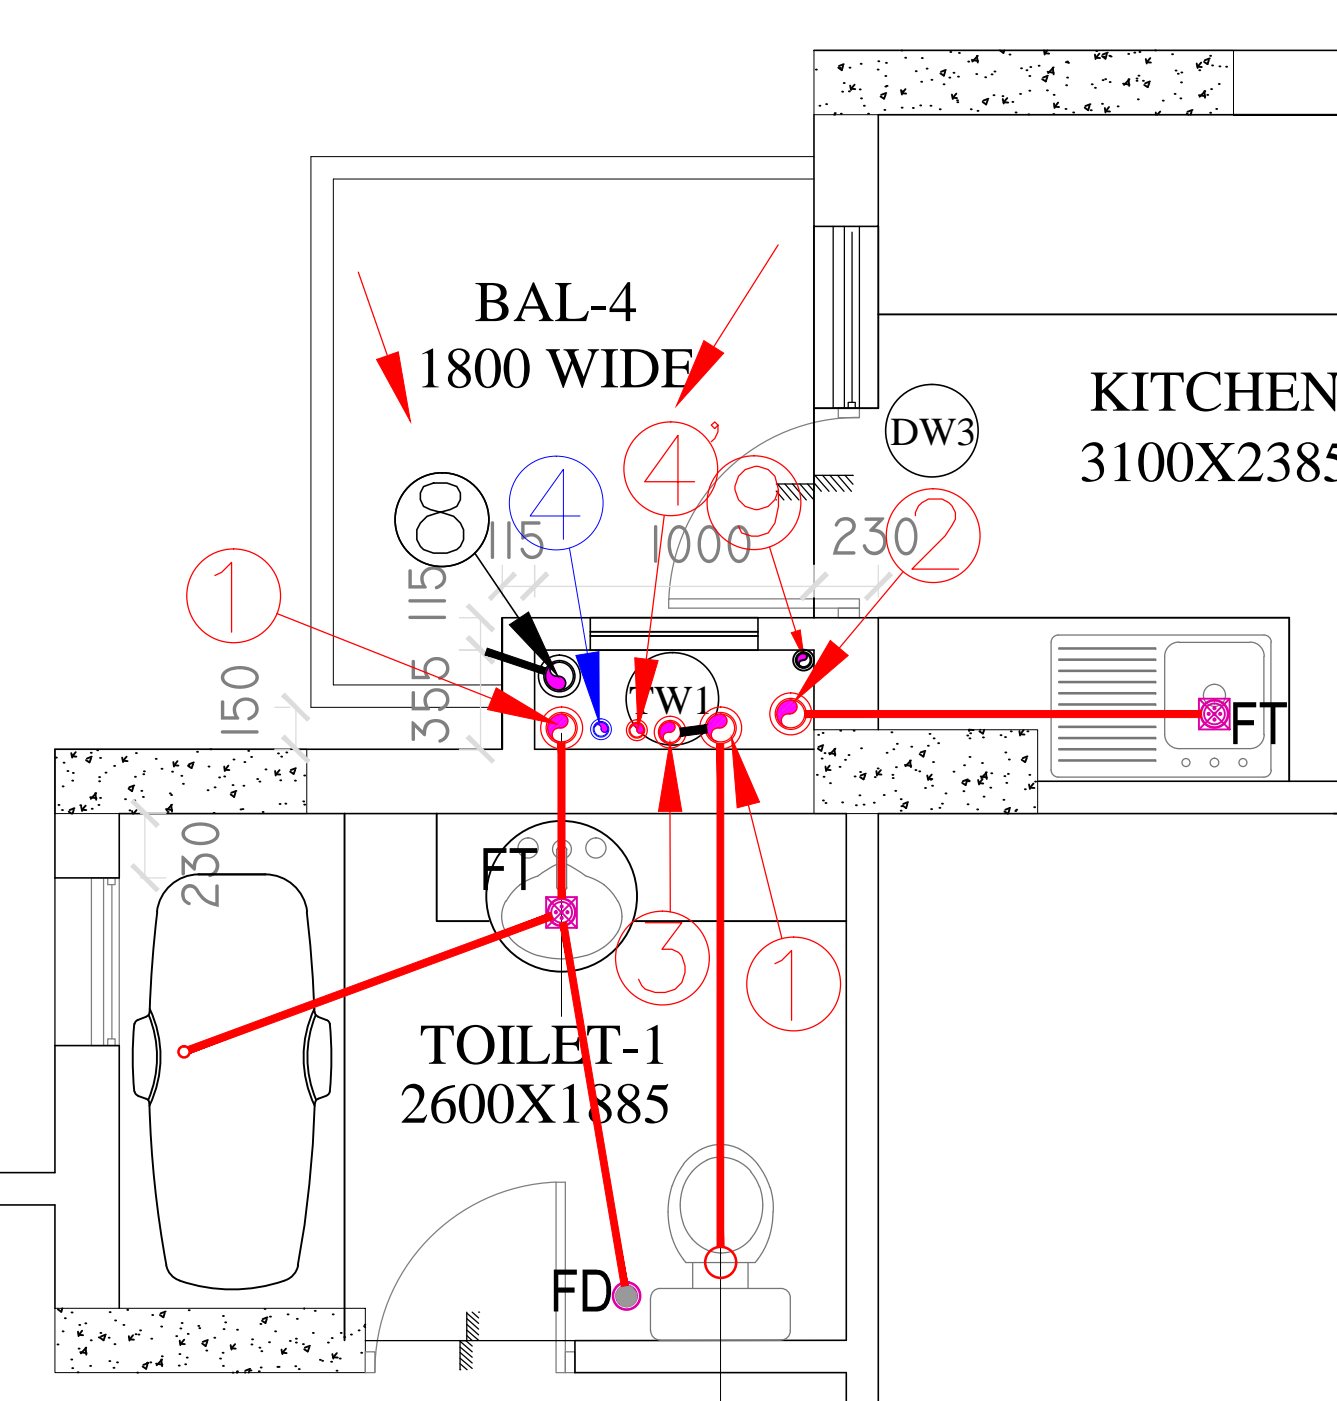


TYPICAL FLOOR PLAN (1ST TO 3RD & 5TH TO 11TH FLOOR) FOR TOILET DETAIL (BLOCK - C1 & C3)

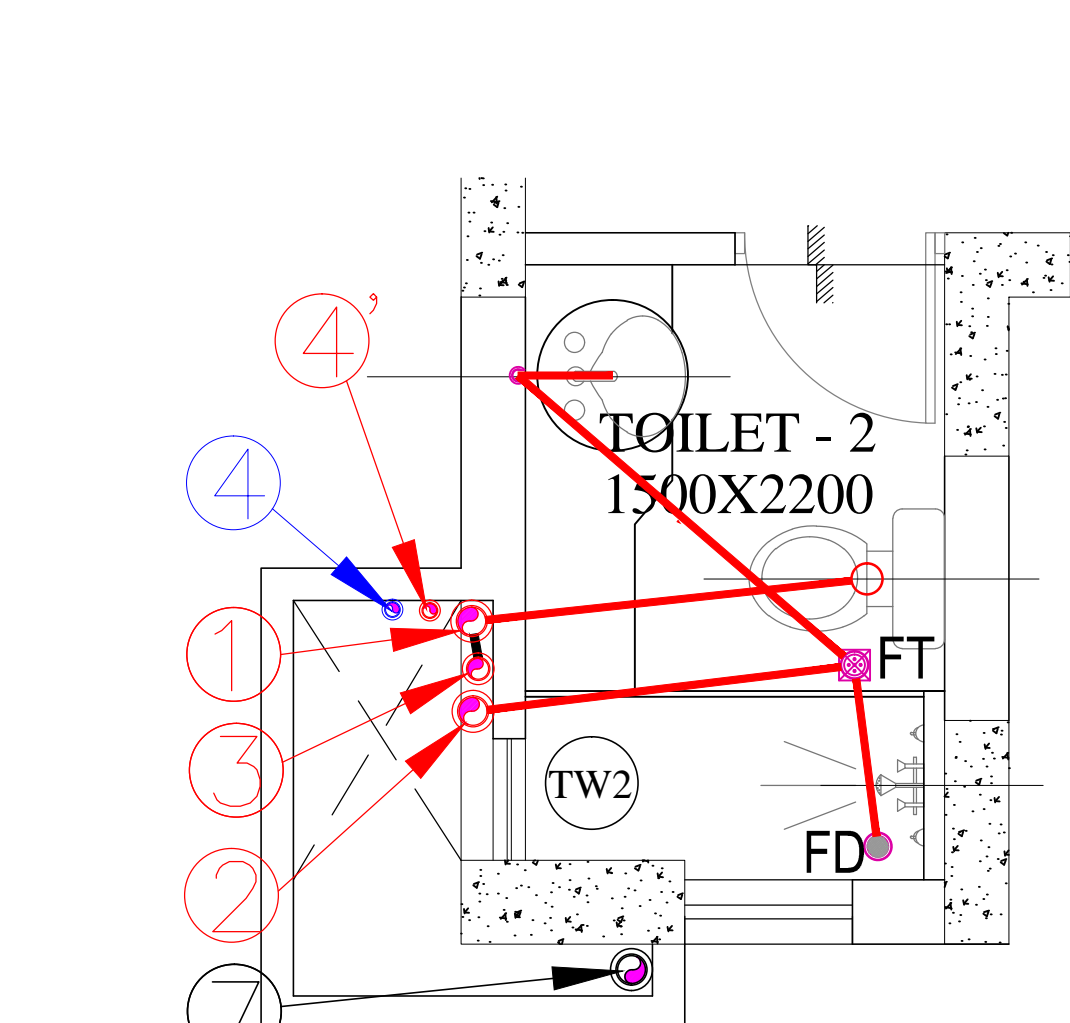


TYPICAL FLOOR PLAN (1ST TO 3RD & 5TH TO 11TH FLOOR) FOR TOILET DETAIL (BLOCK - C1 & C3)

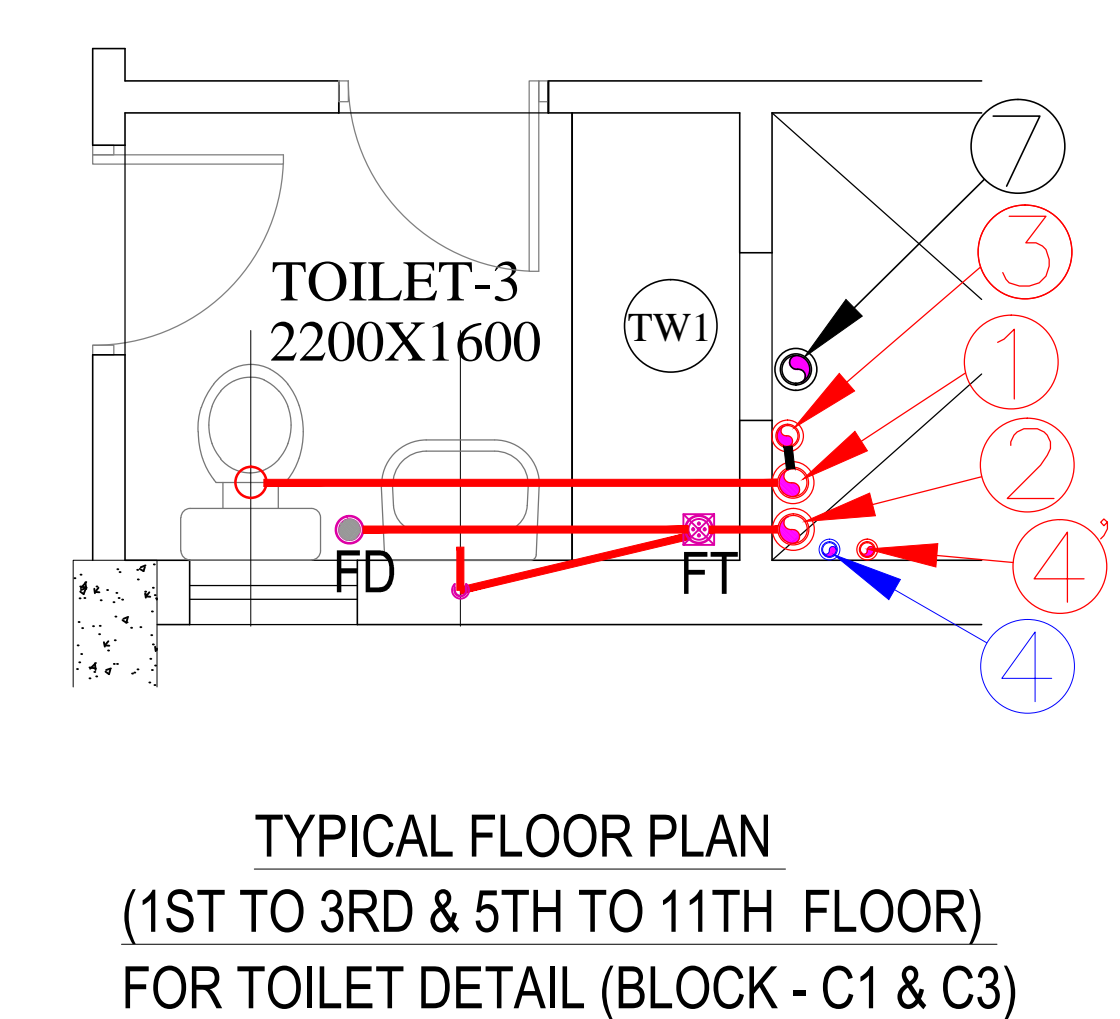


TYPICAL FLOOR PLAN (1ST TO 3RD & 5TH TO 11TH FLOOR) FOR TOILET DETAIL (BLOCK - C1 & C3)

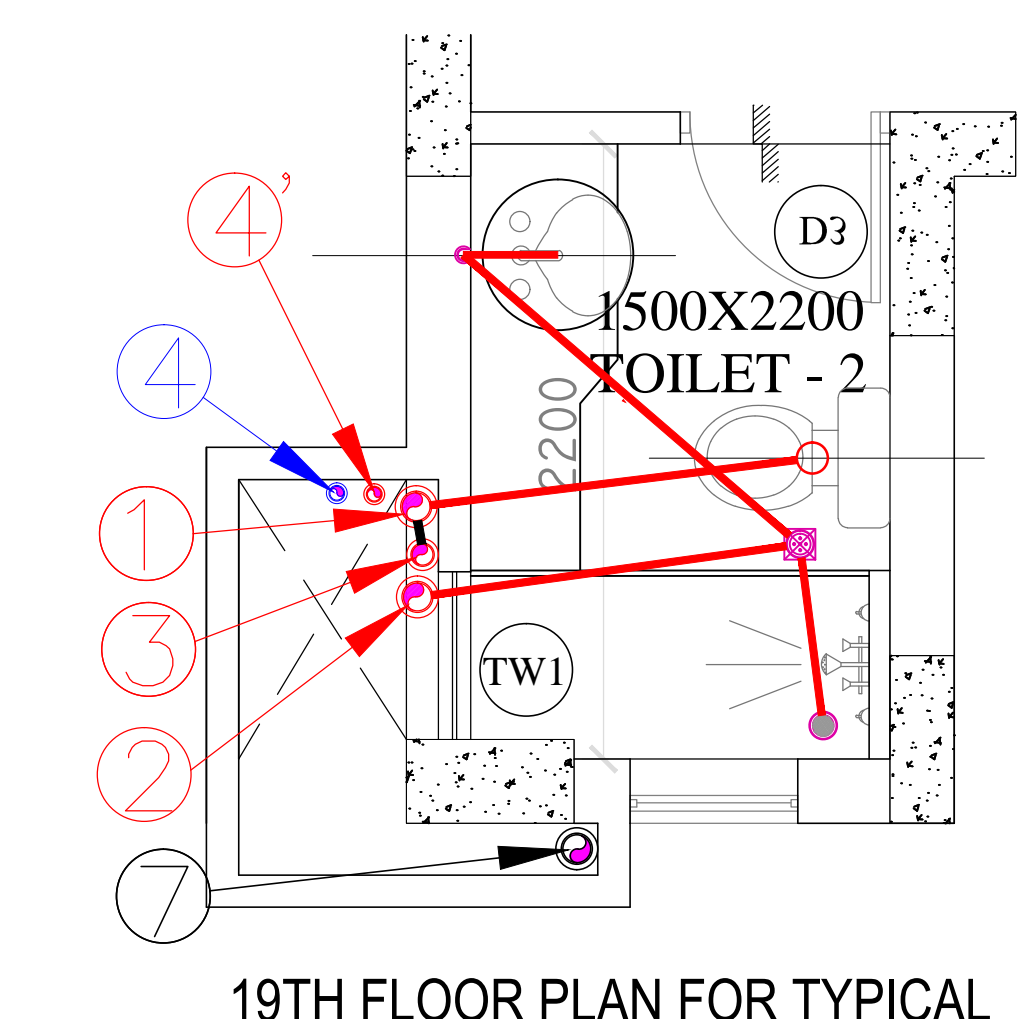

19TH FLOOR PLAN FOR TYPICAL TOILET DETAIL (BLOCK - C1 & C2)

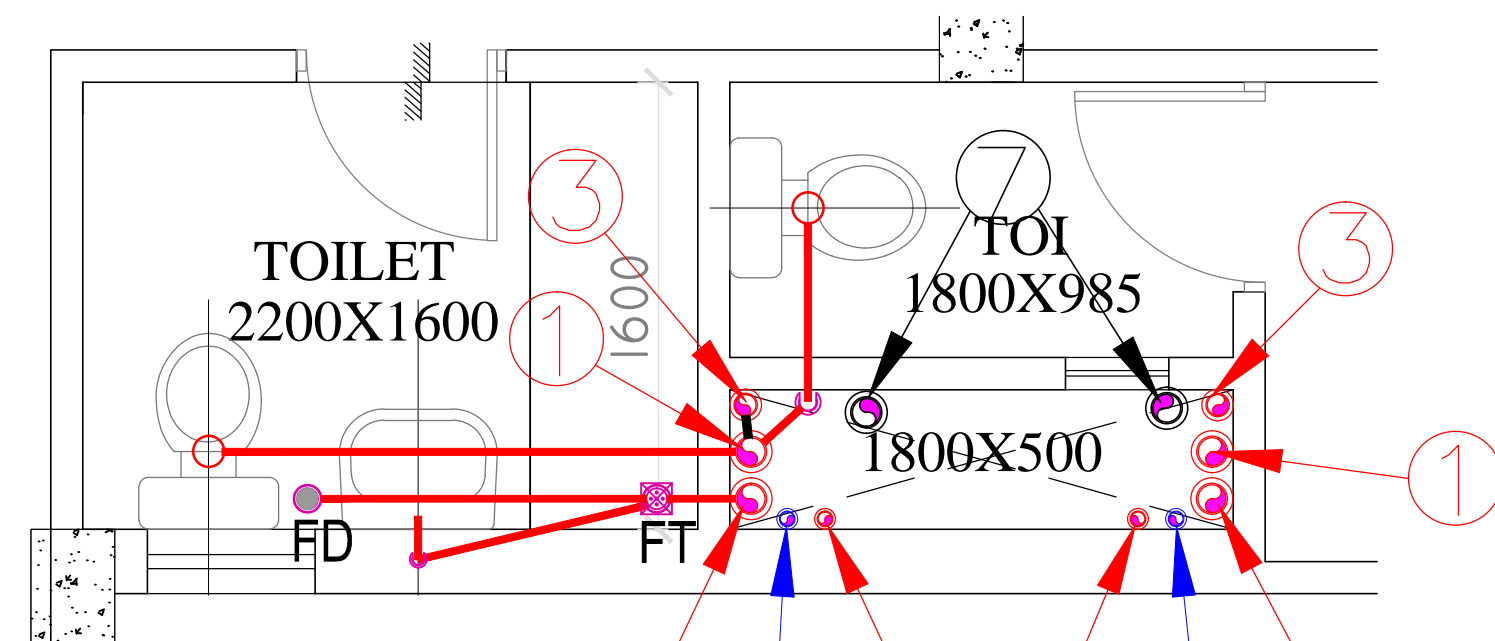

19TH FLOOR PLAN FOR TYPICAL TOILET DETAIL (BLOCK - C1 & C2)

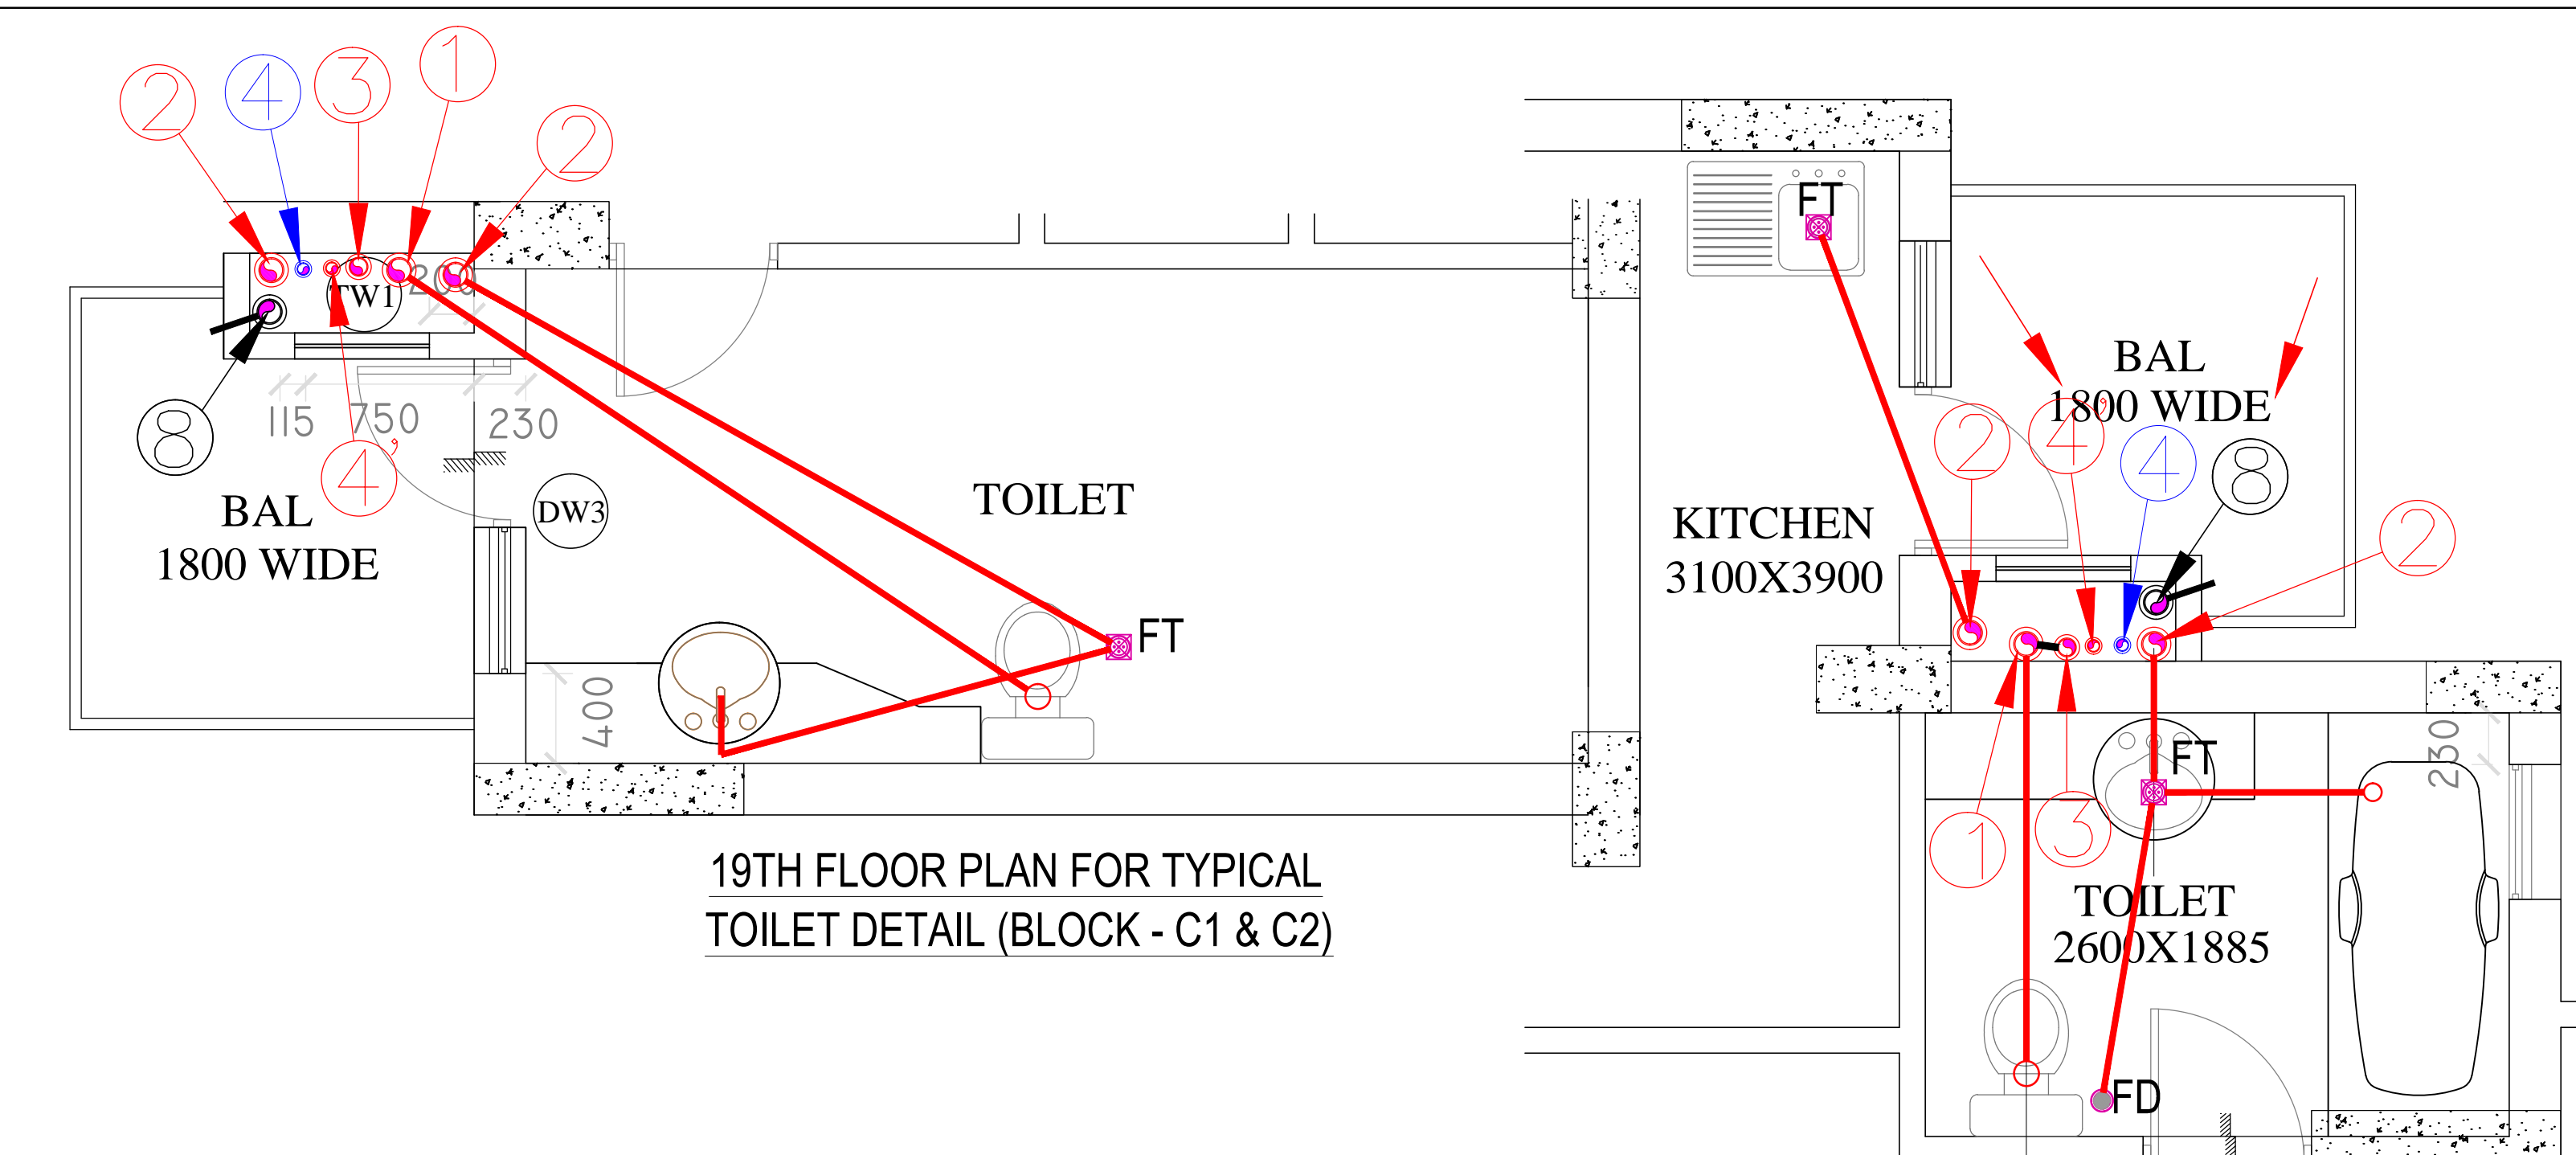

19TH FLOOR PLAN FOR TYPICAL TOILET DETAIL (BLOCK - C1 & C2)

19TH FLOOR PLAN FOR TYPICAL TOILET DETAIL (BLOCK - C1 & C2)

LEGEND: --

SYMBOL	DESCRIPTION
①	110ø OD uPVC SP STACK
②	110ø OD uPVC WP STACK
③	160ø OD uPVC WP STACK (ONLY KITCHEN)
④	75ø A.S.P
⑤	DWS D/TAKE
⑥	FWS D/TAKE
⑦	65ø DWS RISER
⑧	50ø FLUSHING RISER
⑨	110ø OD uPVC R.W.P
⑩	75ø uPVC DRAIN PIPE (BALCONY)
⑪	SOLAR HOT WATER SUPPLY D/TAKE

LEGEND: --

SYMBOL	DESCRIPTION
—	SOIL PIPE
—	WASTE PIPE
FT	FLOOR TRAP
□	CUTOUT
FD	FLOOR DRAIN

OWNER'S SIGN: _____ ARCHITECT'S SIGN: _____

PROJECT: PROPOSED GROUP HOUSING COLONY MEASURING 19.362 ACRE LICENSE NO. - 85 OF 2008, DATED 11.04.08 IN SECTOR-82, GURGAON MANESAR URBAN COMPLEX.

CLIENT: M/S. SPEAR DEVELOPERS PVT.LTD & OTHERS.

TITLE: TYPE - AB & C FOR PLUMBING SUBMISSION TOWER A & B FLOOR PLAN TOILET DETAIL

DATE: 11.04.2024

PROJECT: GIAN P. MATTHUR & ASSOCIATES PVT. LTD. ARCHITECTS, ENGINEERS AND PLANNERS C-65, EAST OF KARLAASH, NEW DELHI - 110065 PH- 011-48599599

SCALE: 1:150 DWG. NO.: