

**AREA CALCULATION**

1	1.83	X	2.86	=	5.234
2	0.875	X	0.565	=	0.49
3	[ 6.87 + 10.825 ]	/	2	X	4.955 = 43.839
4	[ 32.175 + 38.925 ]	/	2	X	8.46 = 300.753
5	5.73	X	6.345	=	36.35685
					<b>386.677</b>
					(i)

**LEGEND: -**










PLUMBING LEGEND	
①	110 OD uPVC SP STACK
②	110 OD uPVC WP STACK
③	75# A.S.P
④	DWS D/TAKE
⑤	FWS D/TAKE
⑥	50# DWS RISER
⑦	50# FLUSHING RISER
⑧	110 OD uPVC R.W.P

**DEDUCTION**

a	0.45	X	0.645	=	0.290 sq mtrs.
<b>TOTAL AREA IN COMMERCIAL</b>					= (i) - a
					= 386.677 - 0.290
					<b>386.387</b>
					<b>sq mtrs.</b>

**LEGEND: -**

SYMBOL	DESCRIPTION
—	SOIL PIPE
—	WASTE PIPE
⊙	FLOOR TRAP
●	FLOOR DRAIN
—	CWS PIPE
—	FWS PIPE

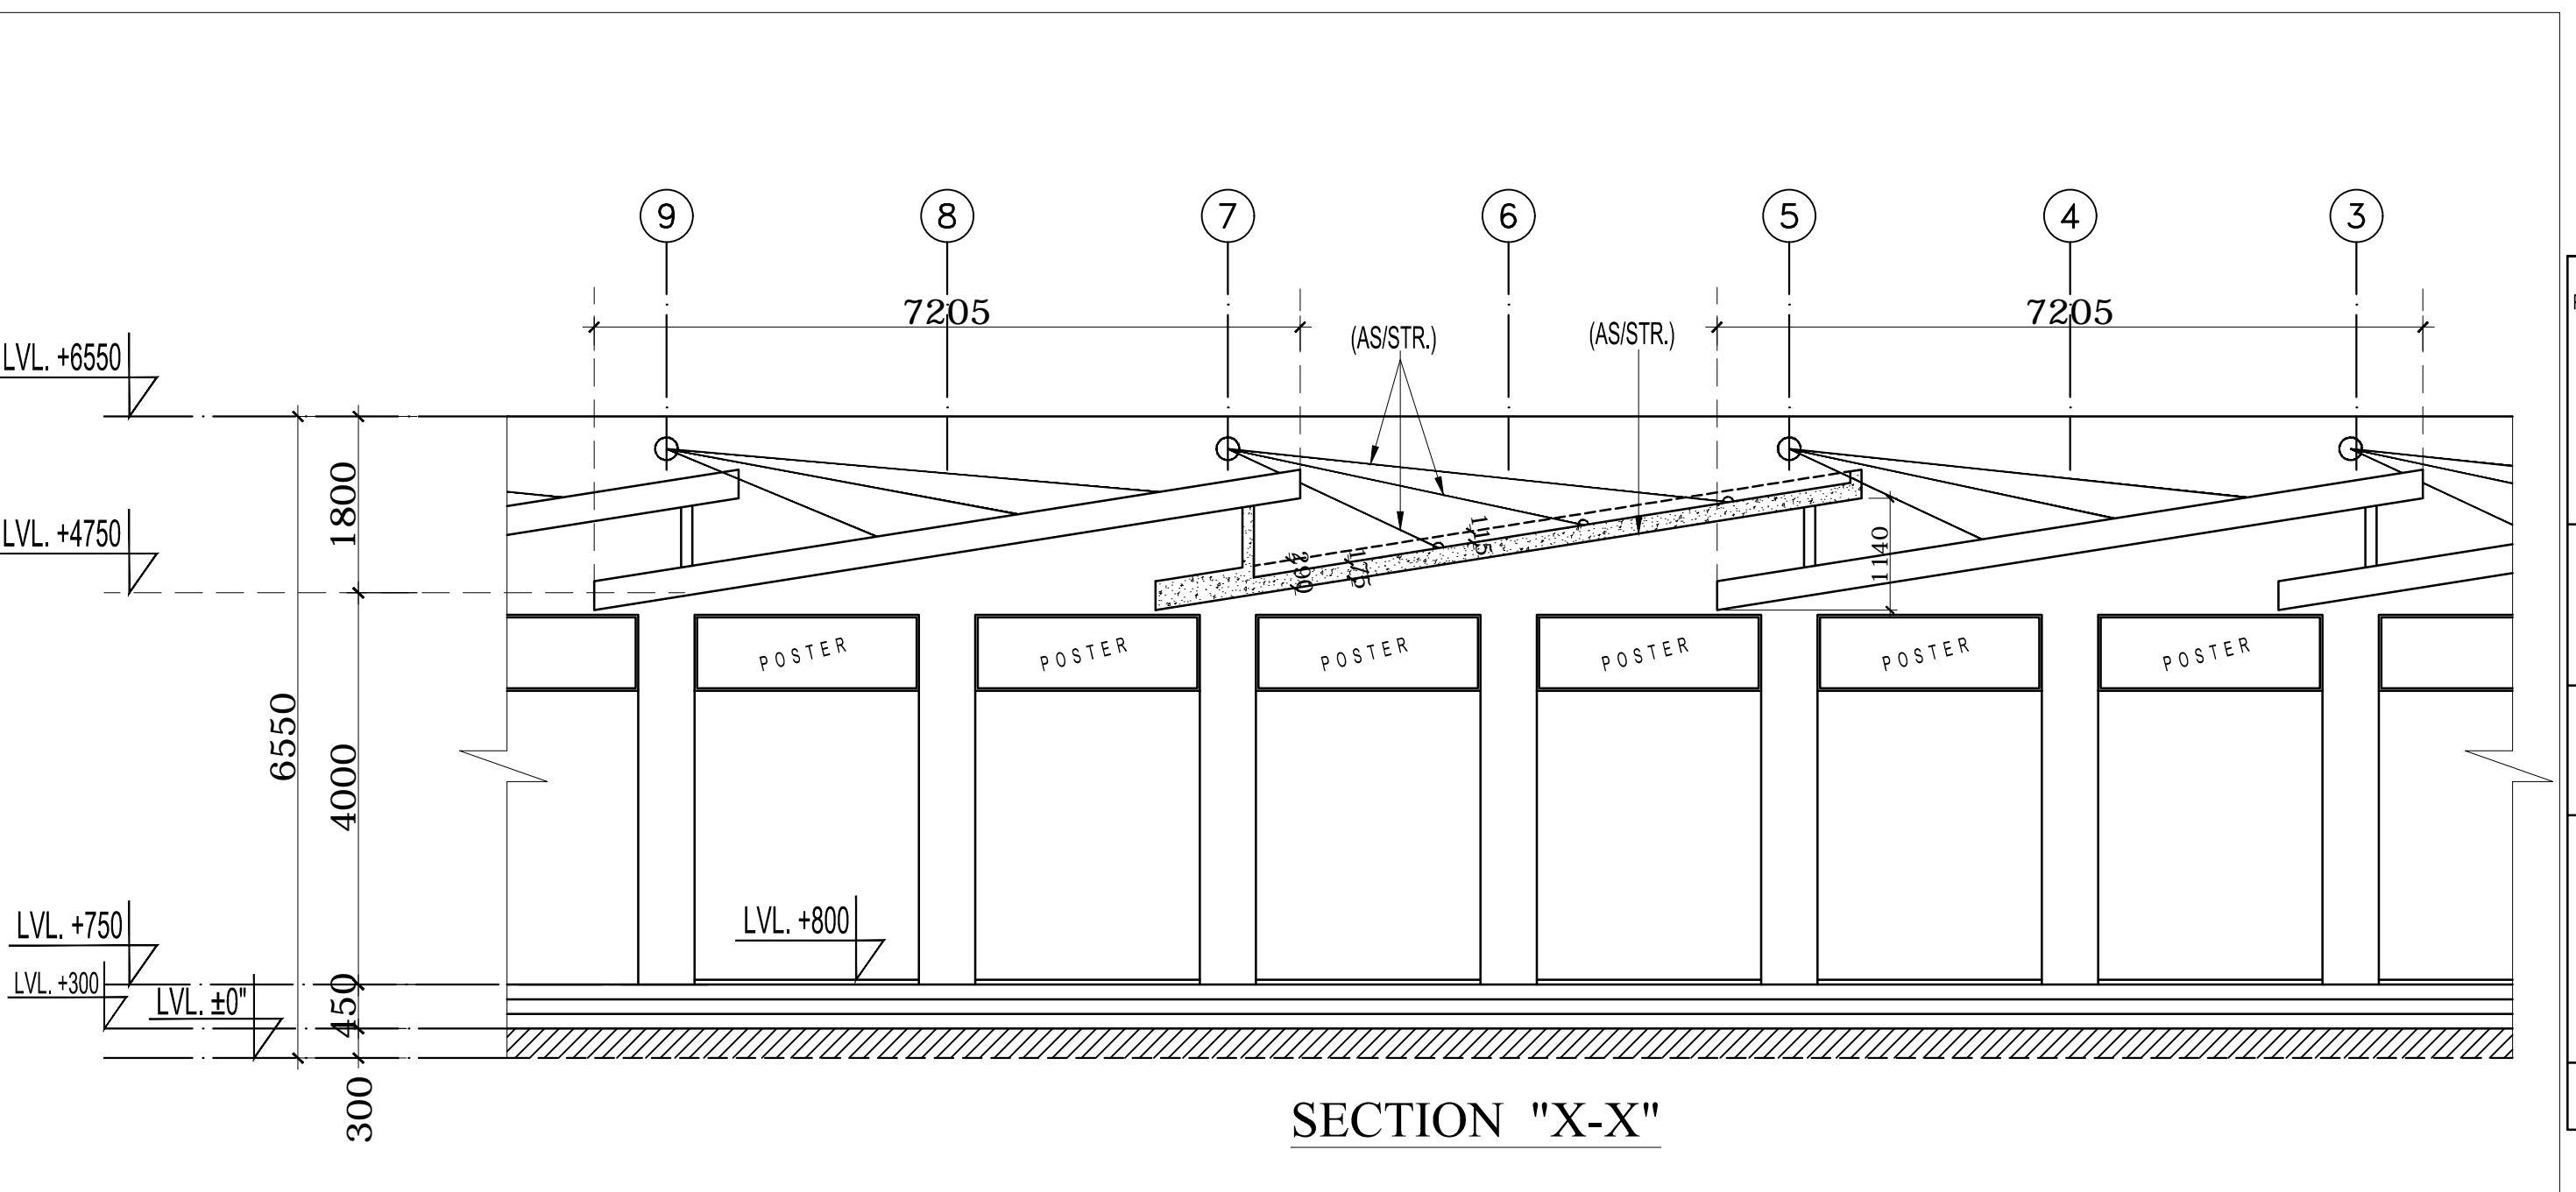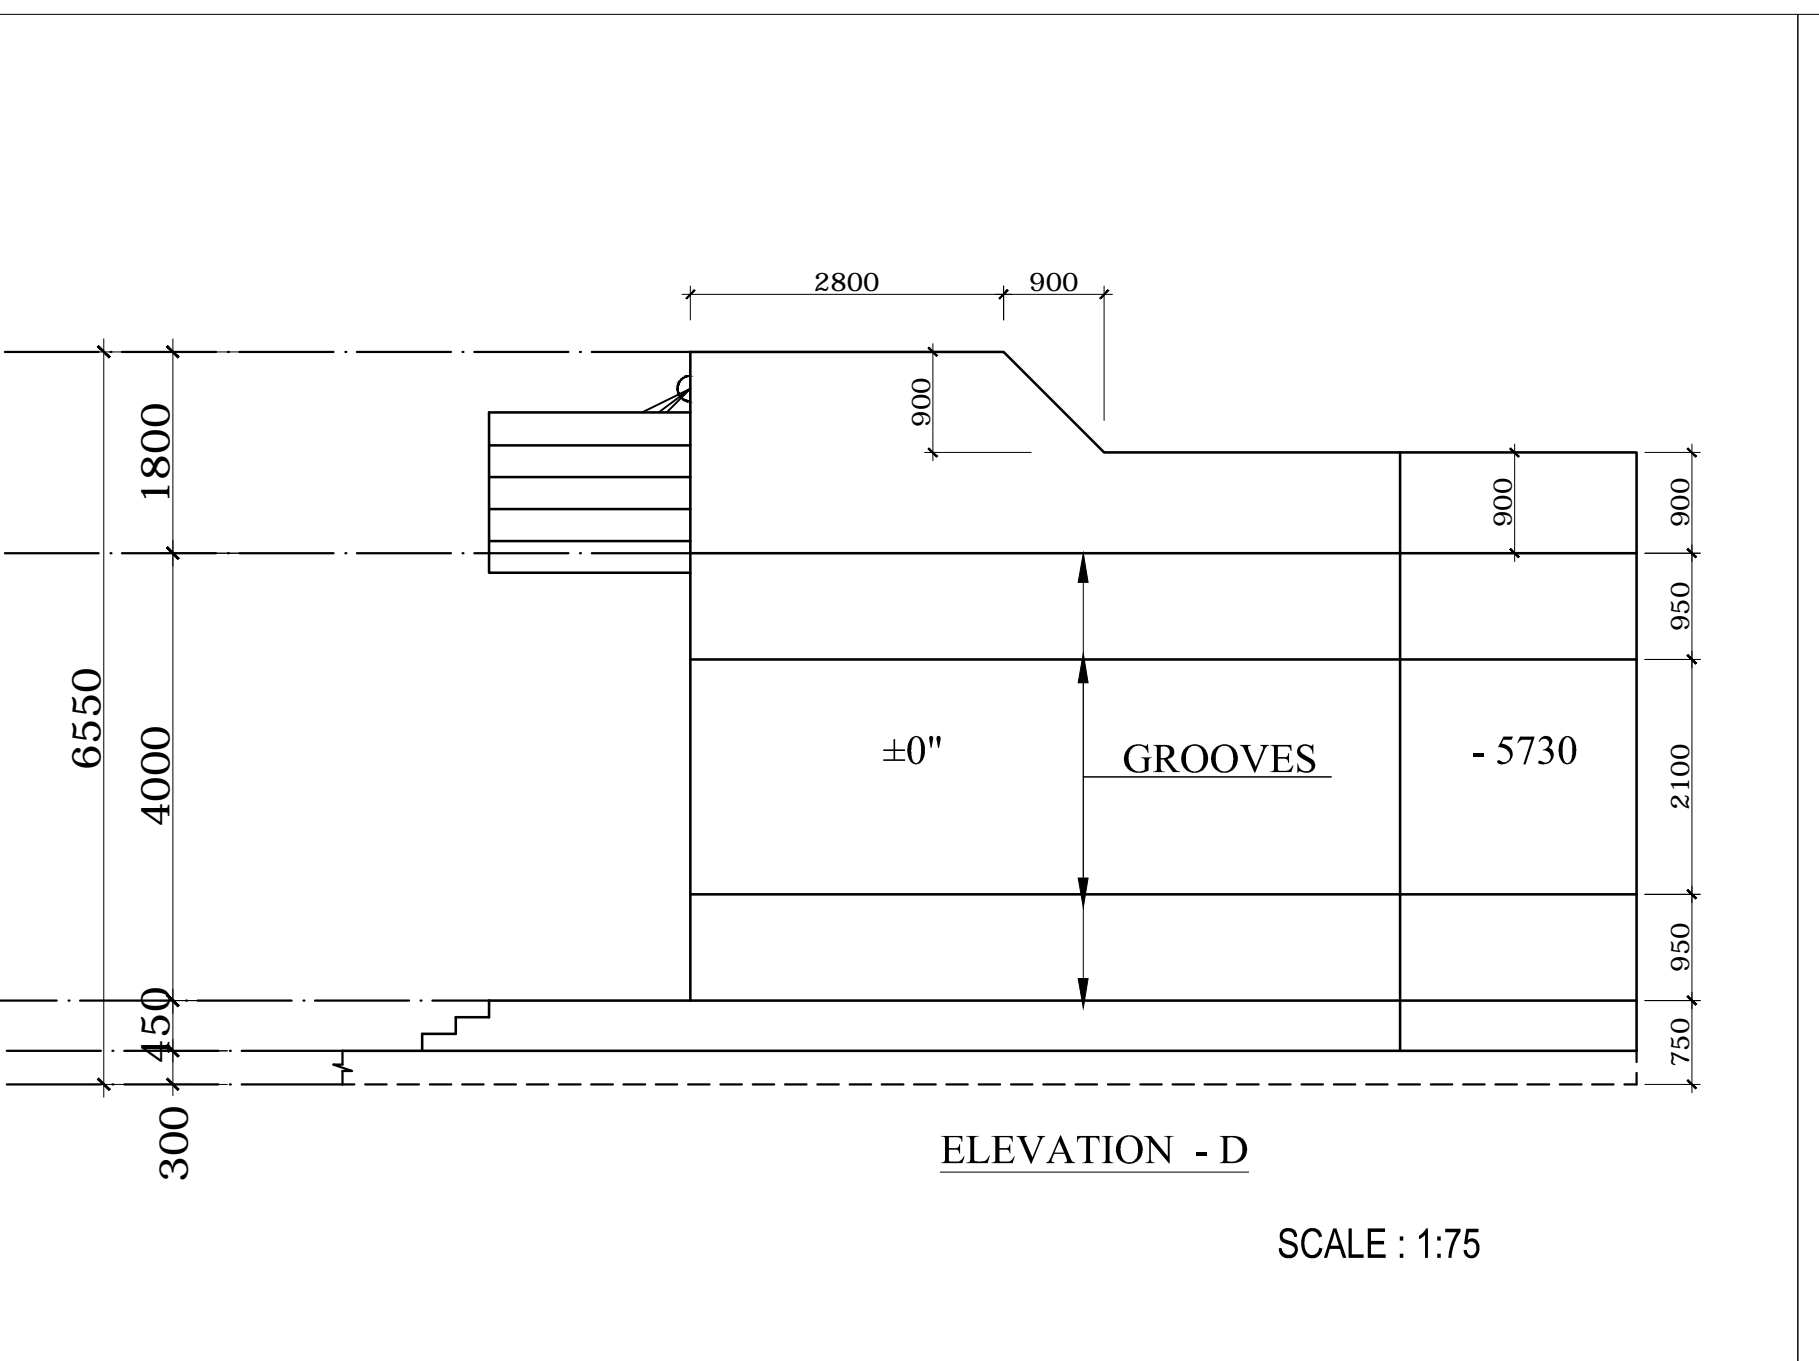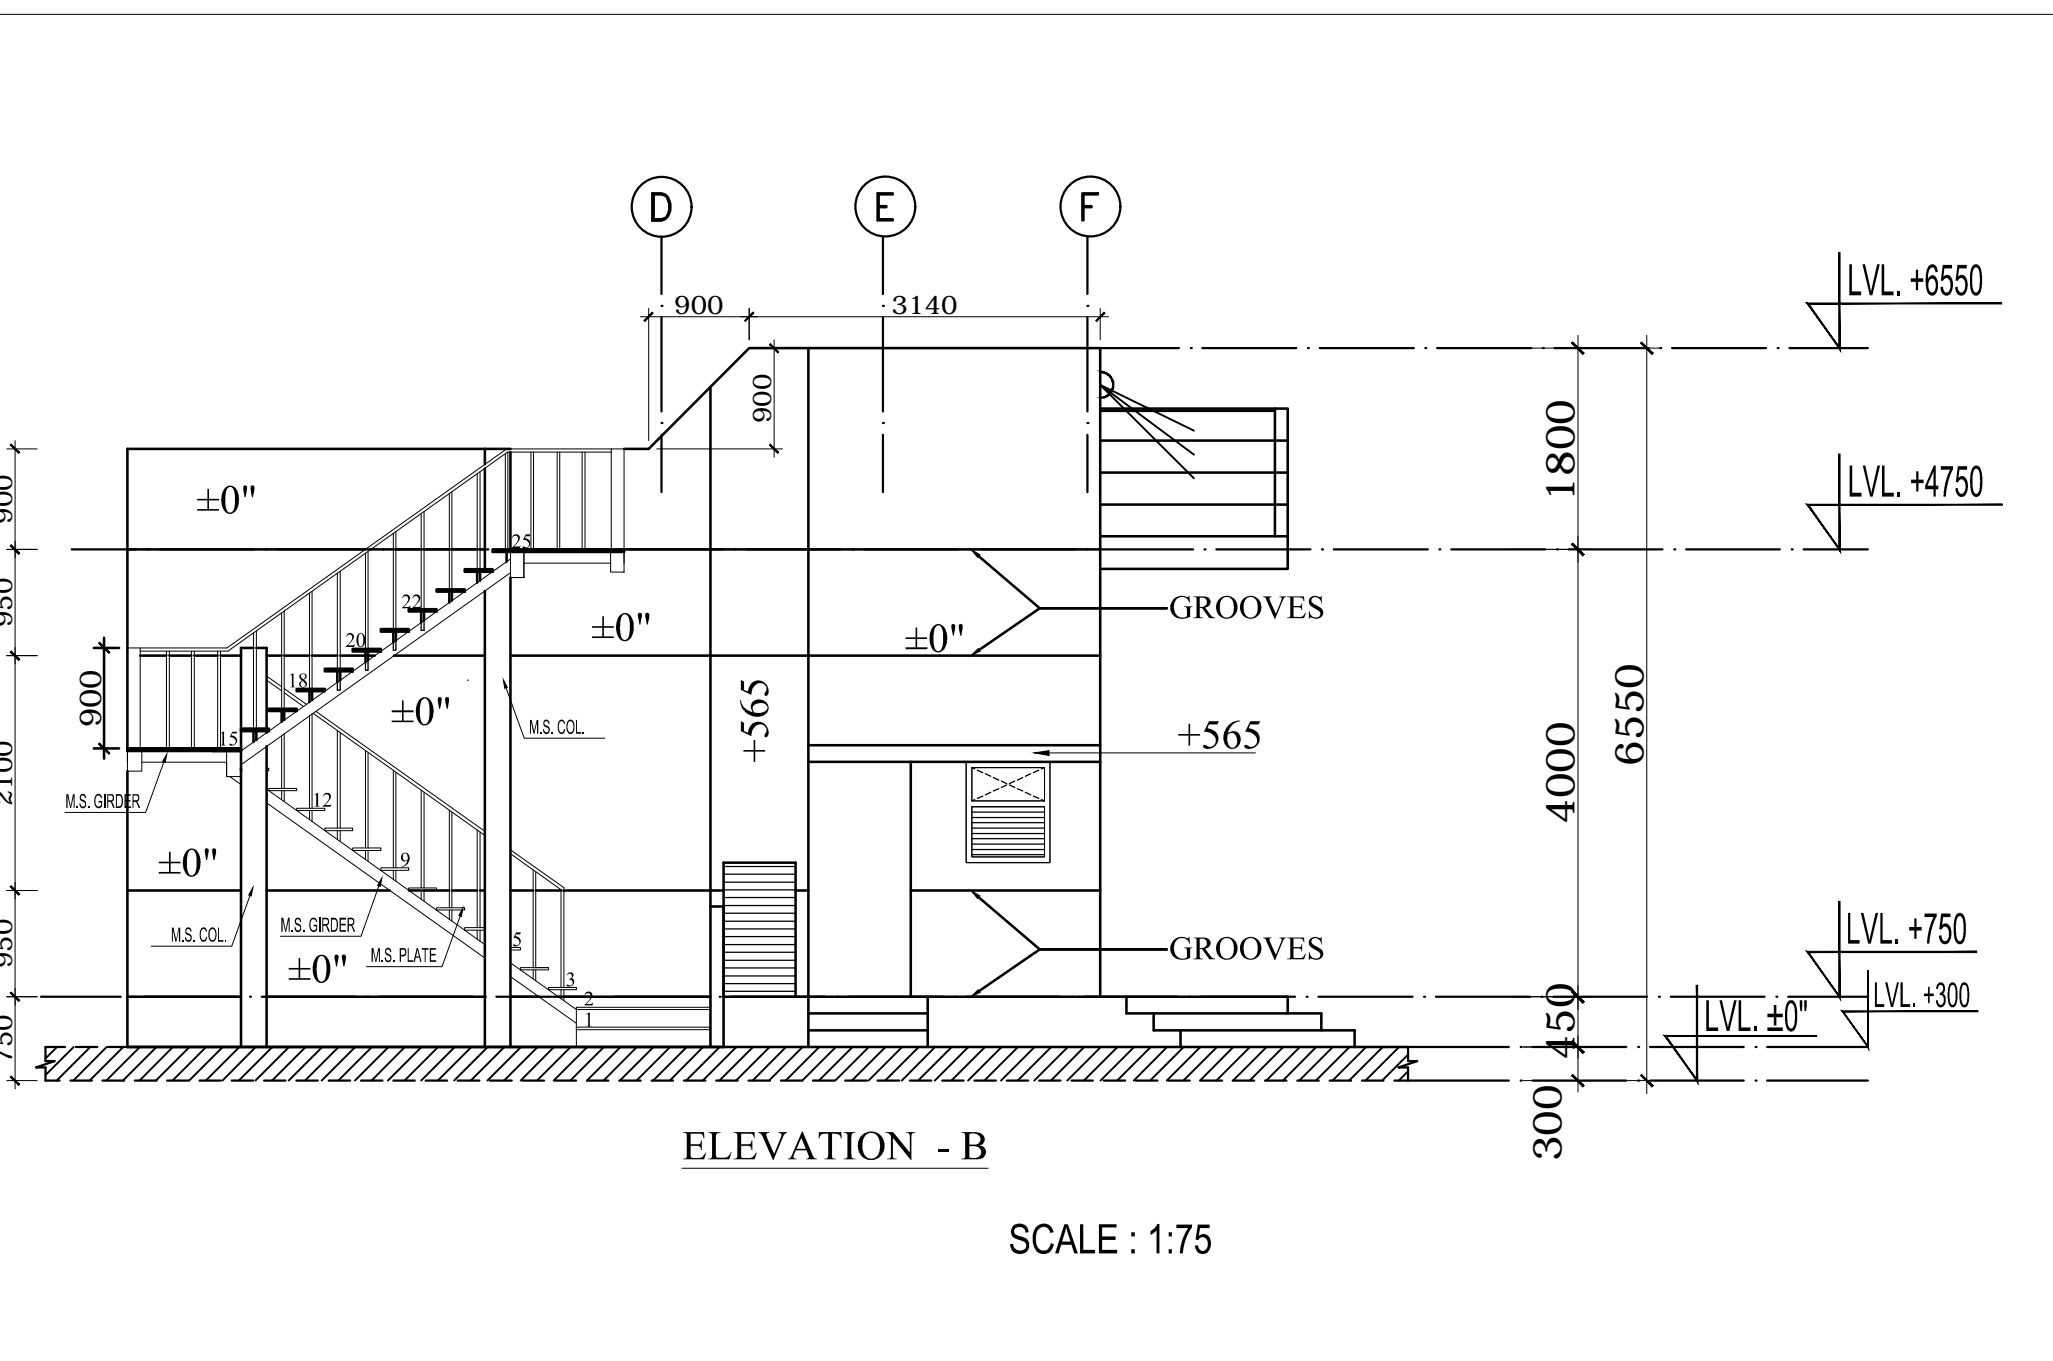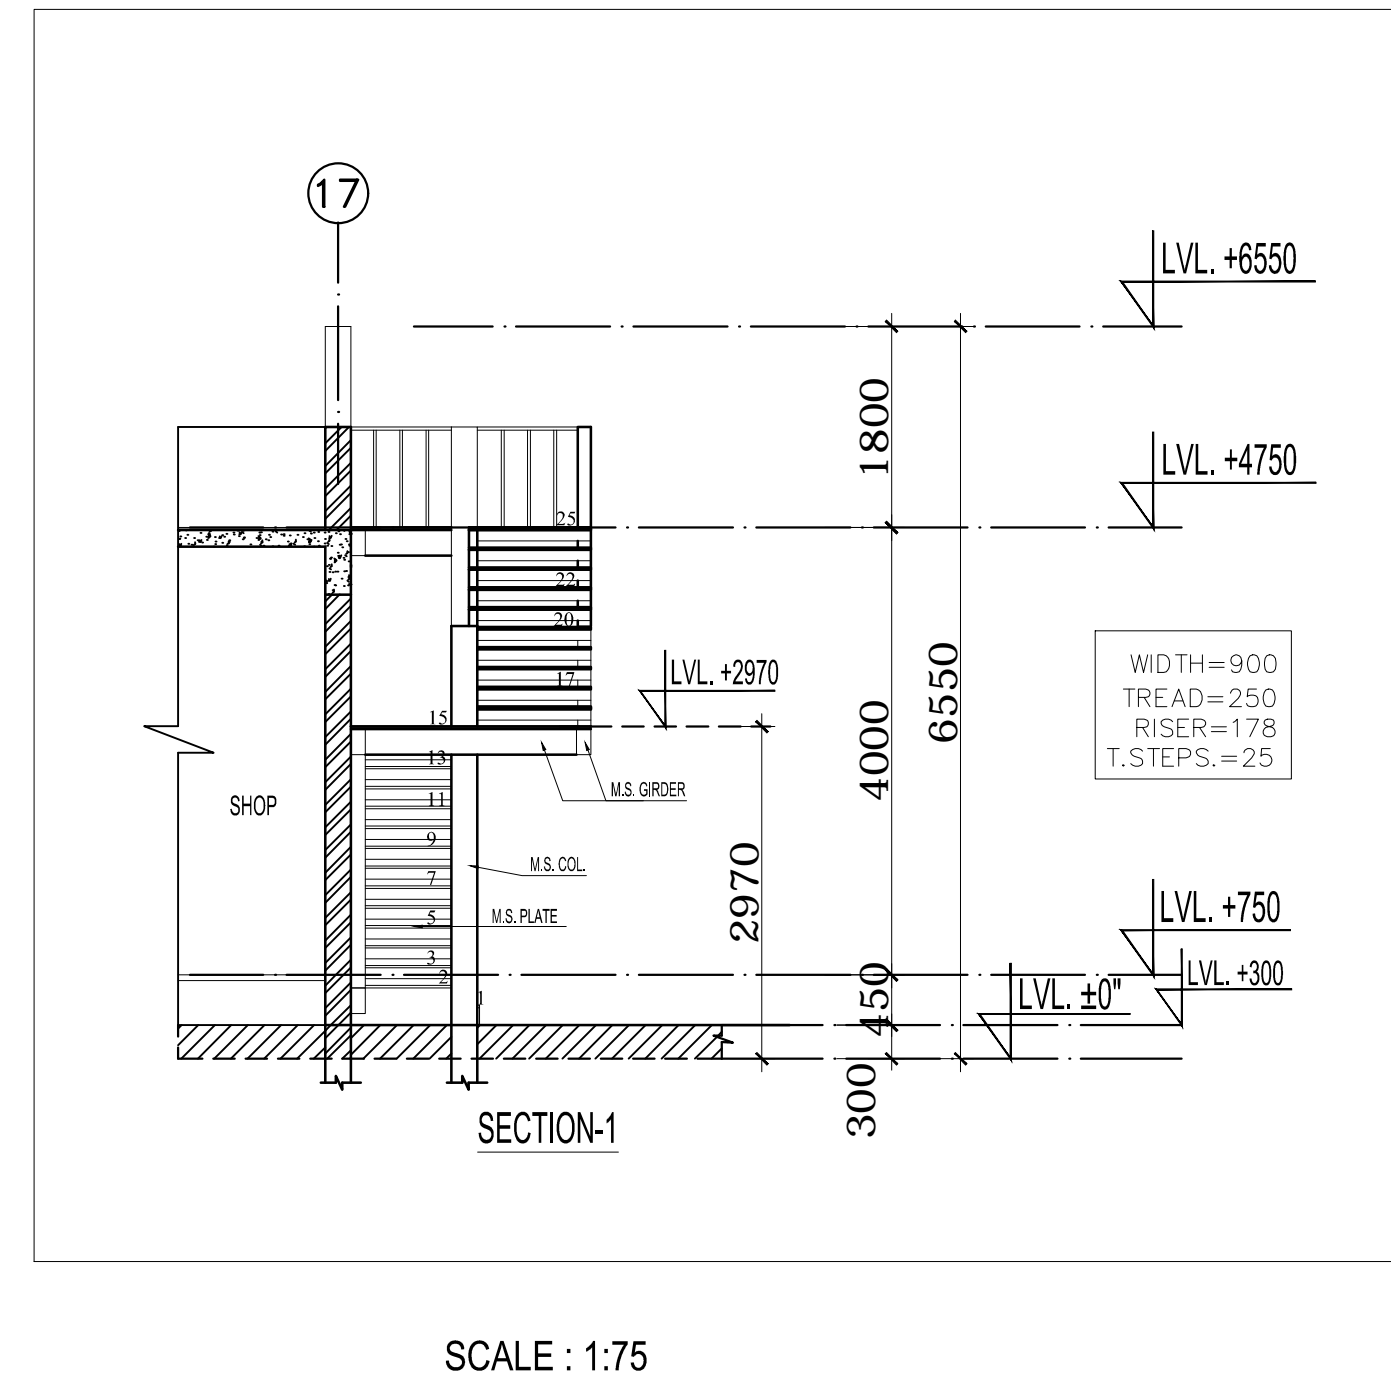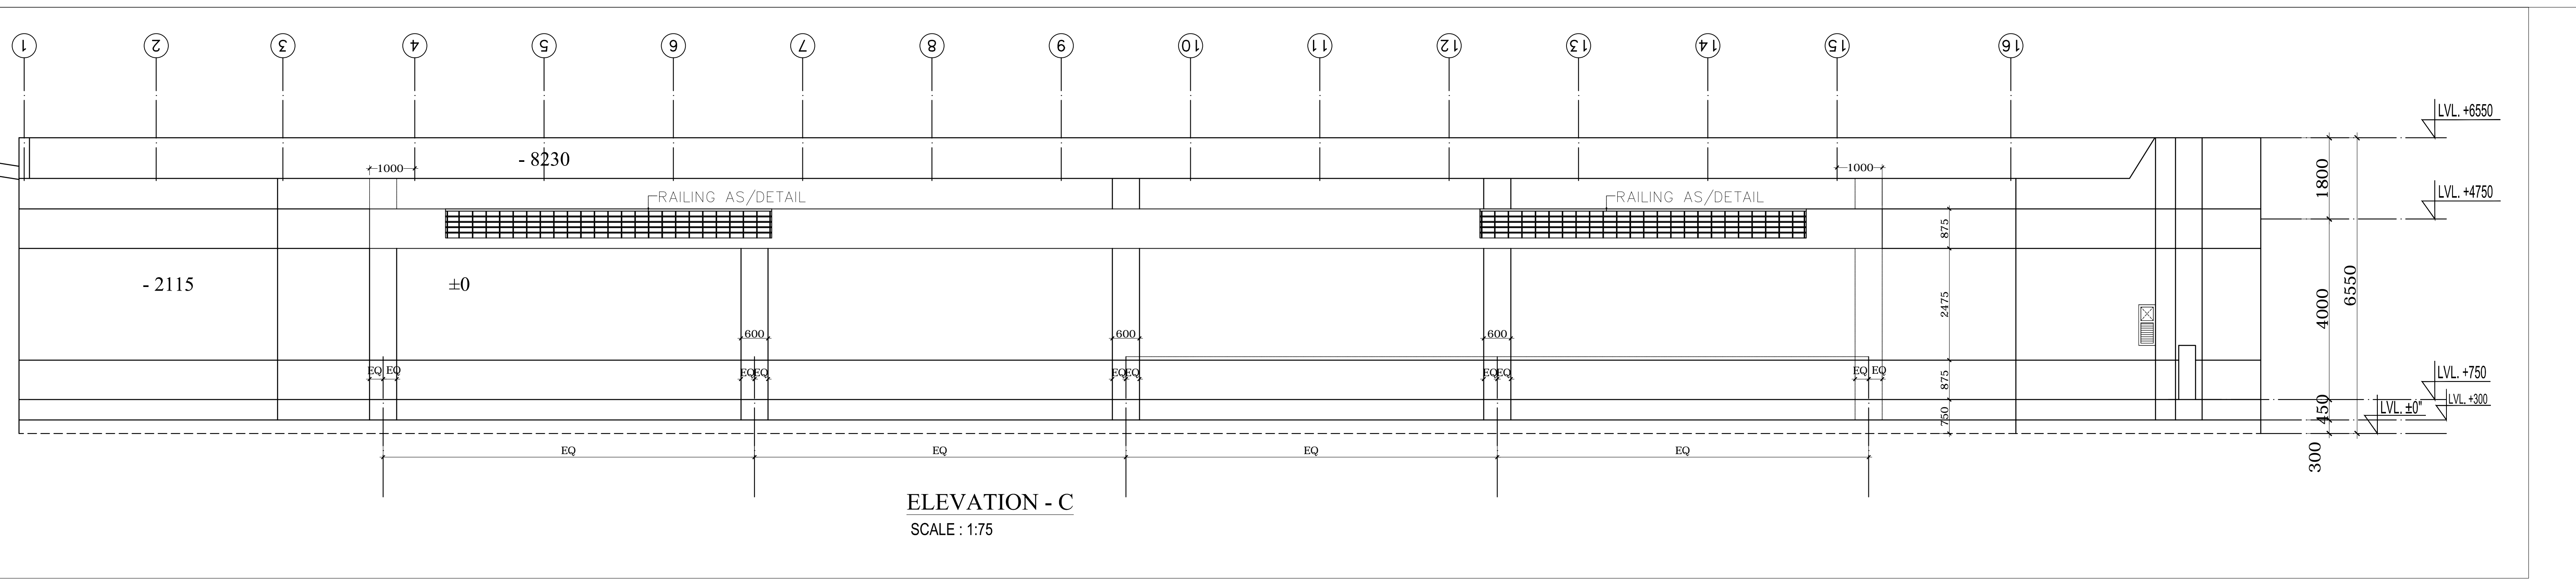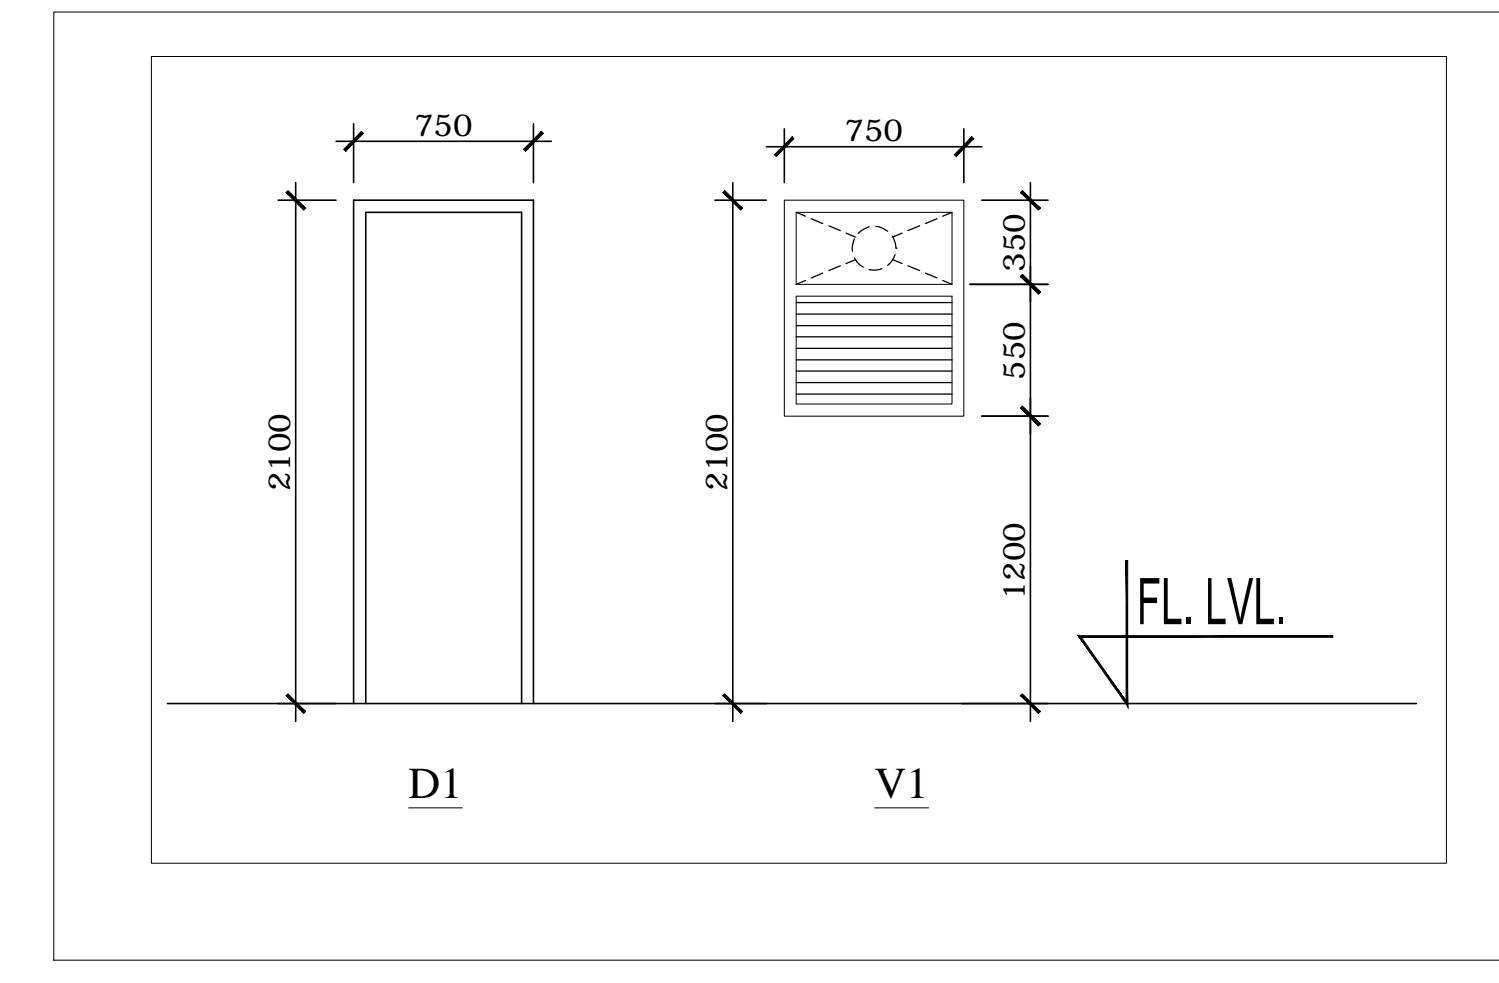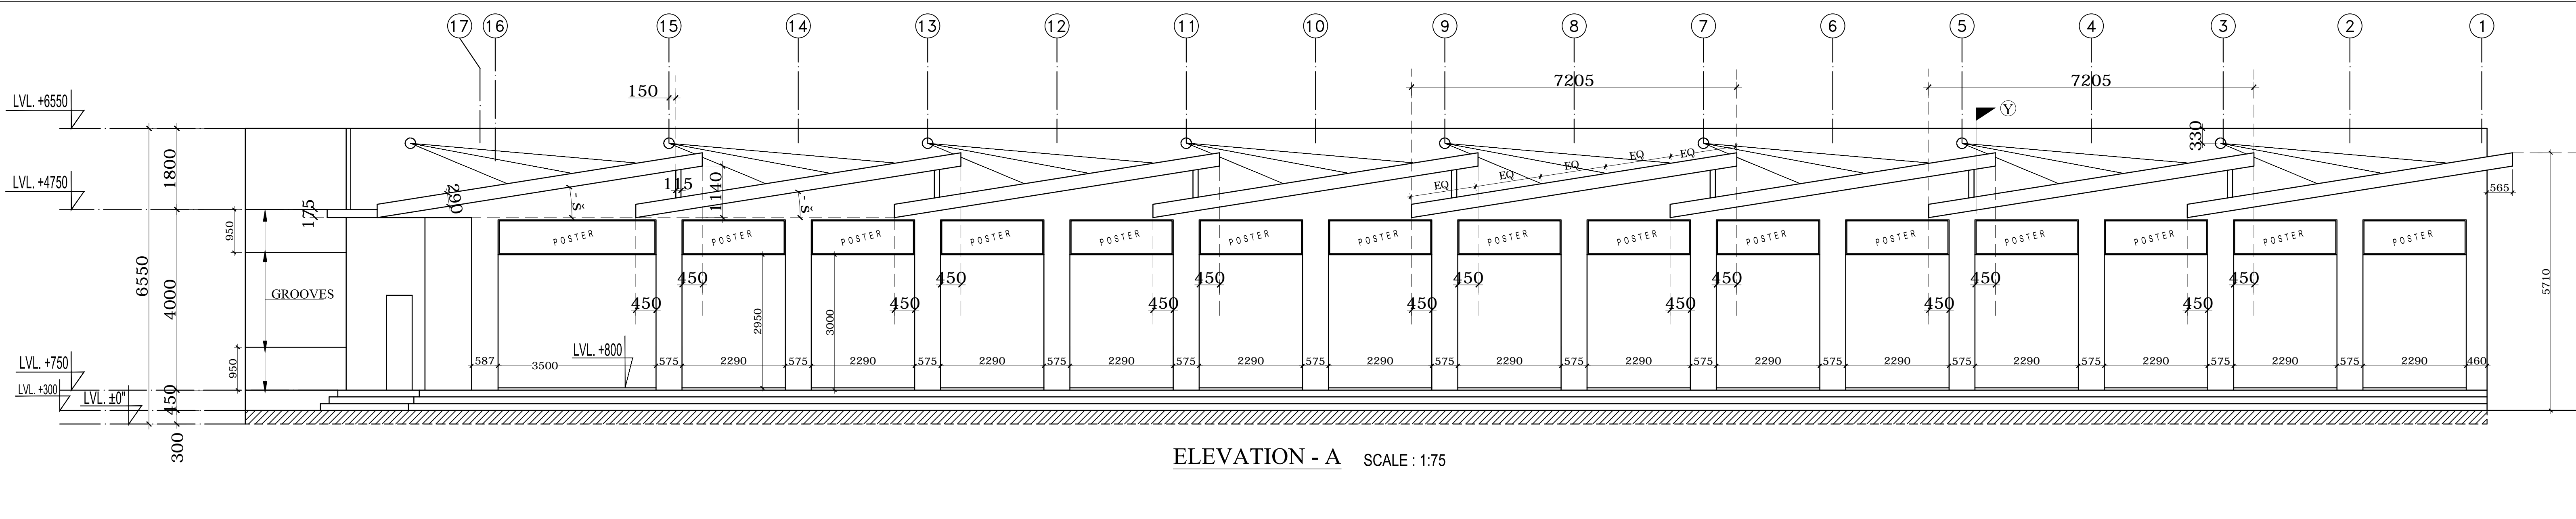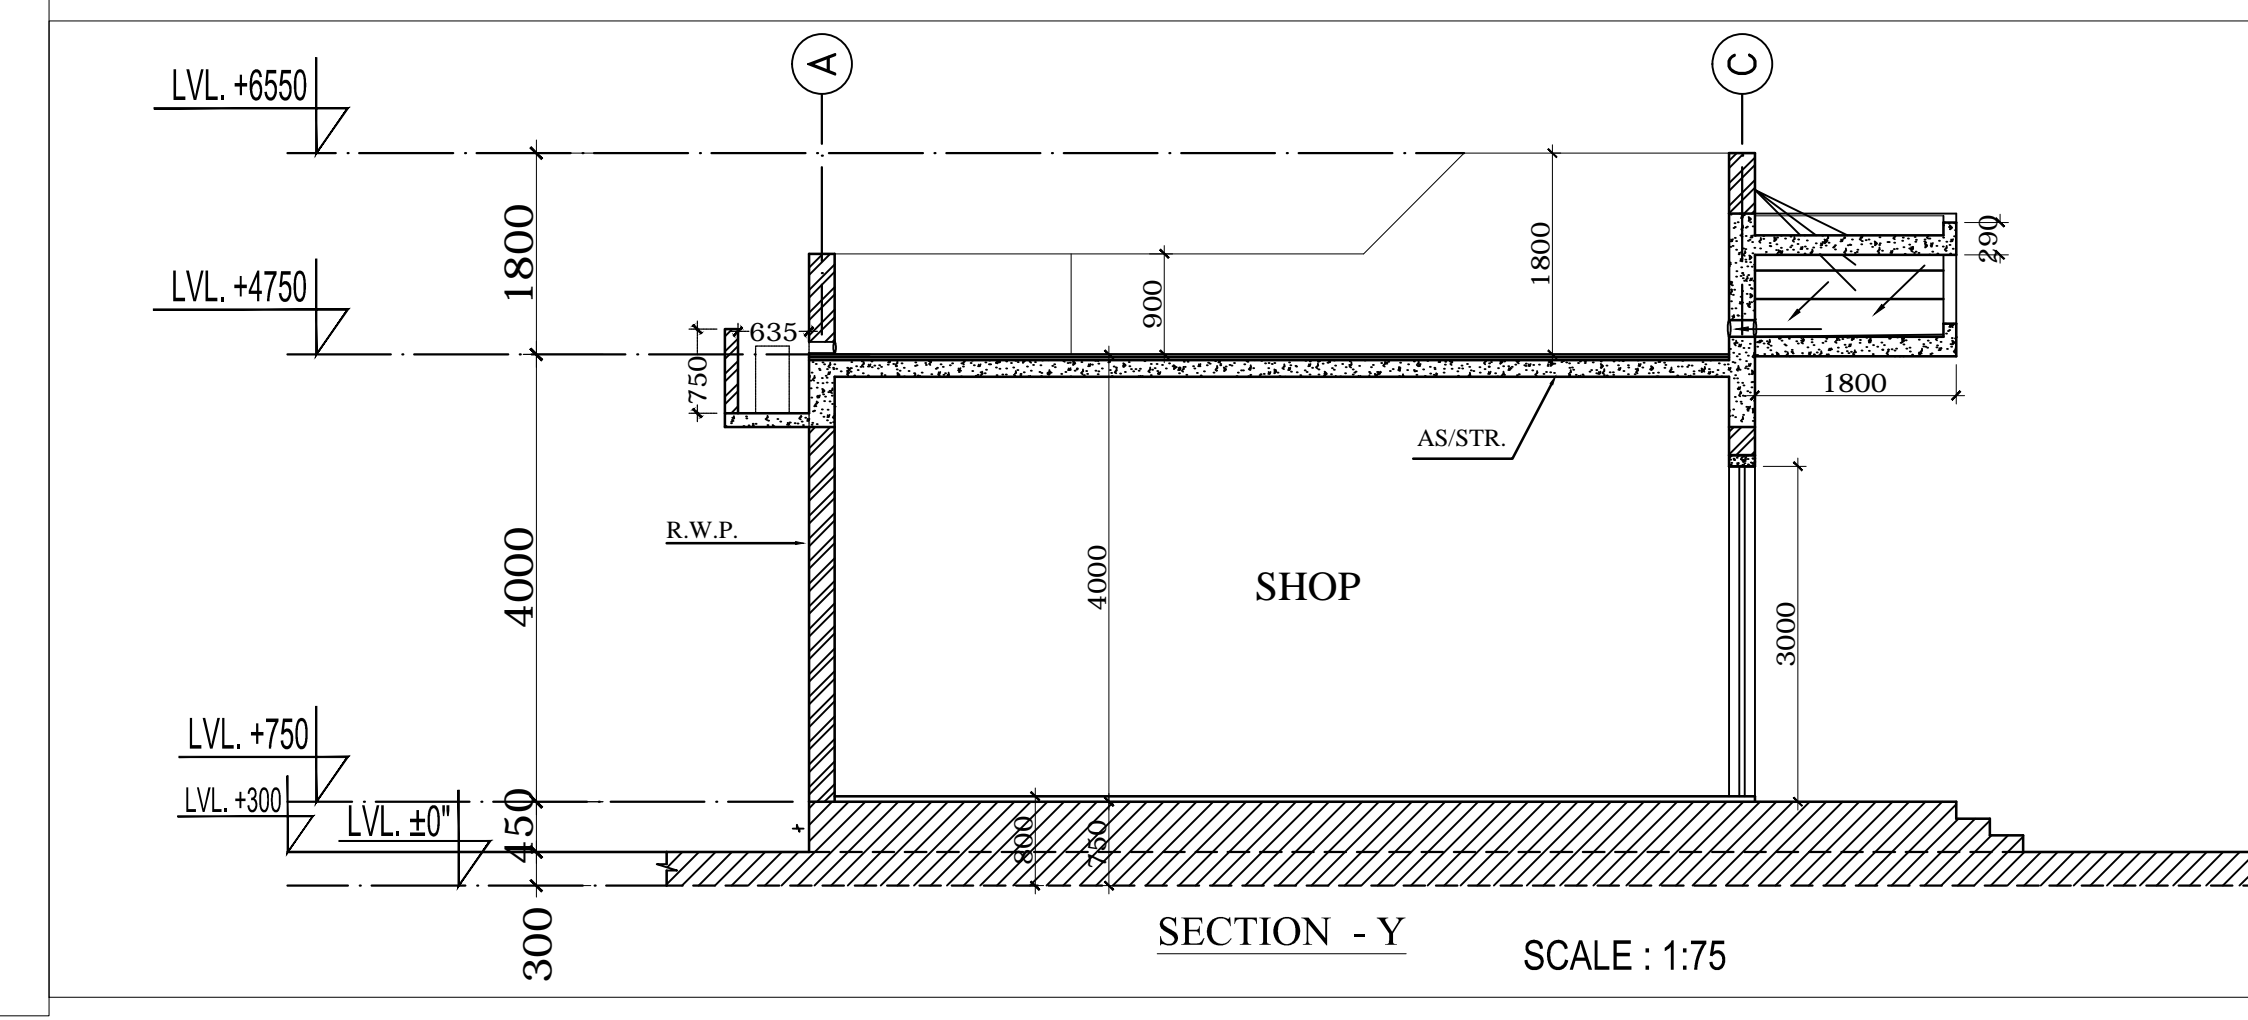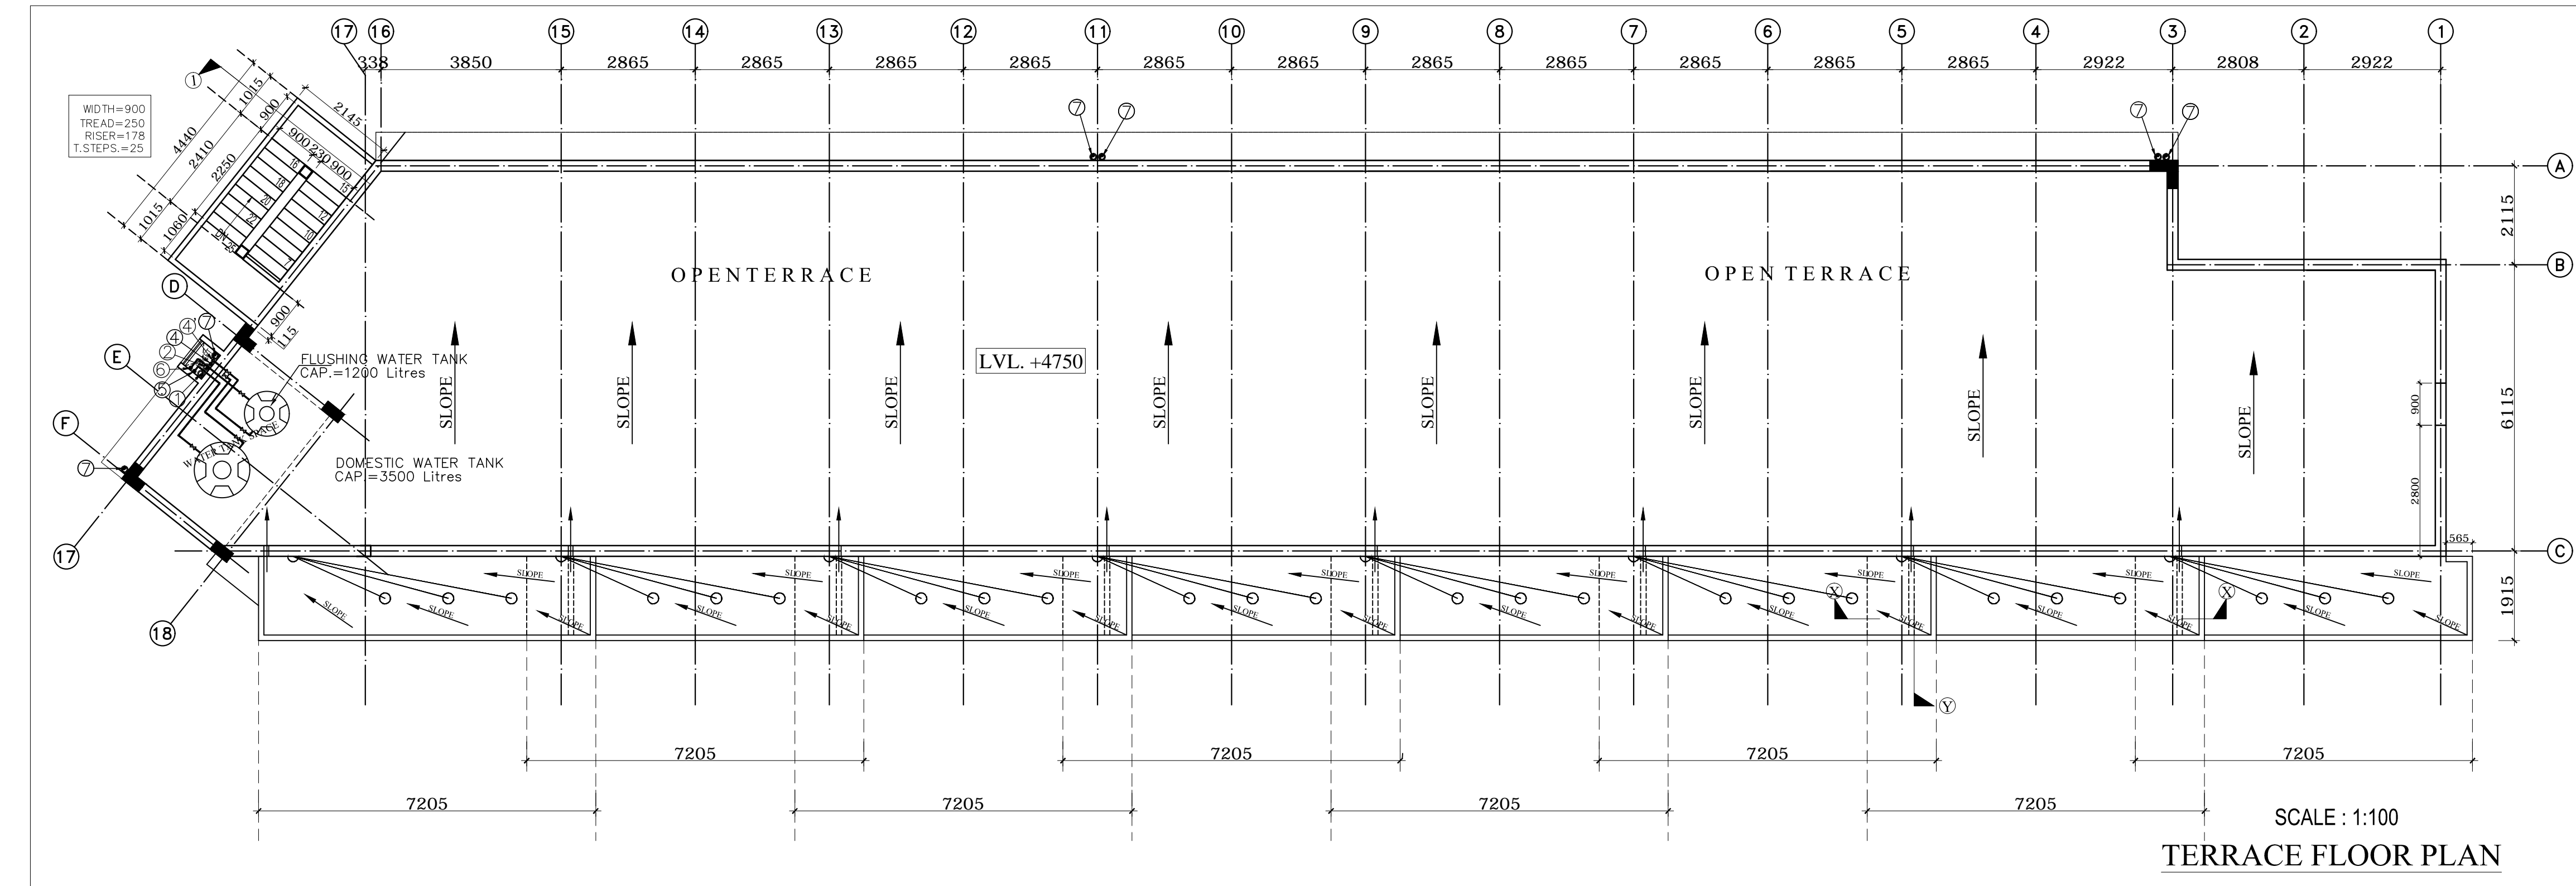

PROJECT:  
**PROPOSED GROUP HOUSING COLONY MEASURING 19.362 ACRE LICENSE NO. -85 OF 2008, DATED 11.04.08 IN SECTOR-82, GURGAON MANESAR URBAN COMPLEX.**

OWNER:  
**M/S. SPEAR DEVELOPERS PVT.LTD & OTHERS.**

TITLE:  
**CONVENIENT SHOPPING PLANS, ELEVATIONS & SECTION**

ARCHITECTS:  
**■ GIAN P. MATHUR & ASSOCIATES PVT. LTD. ARCHITECTS, ENGINEERS AND PLANNERS C-55, EAST OF KAILASH, NEW DELHI -110065 PH- 011- 46599599**

SCALE : 1: 75 DWG. NO. - 22