


SECTION AT 02

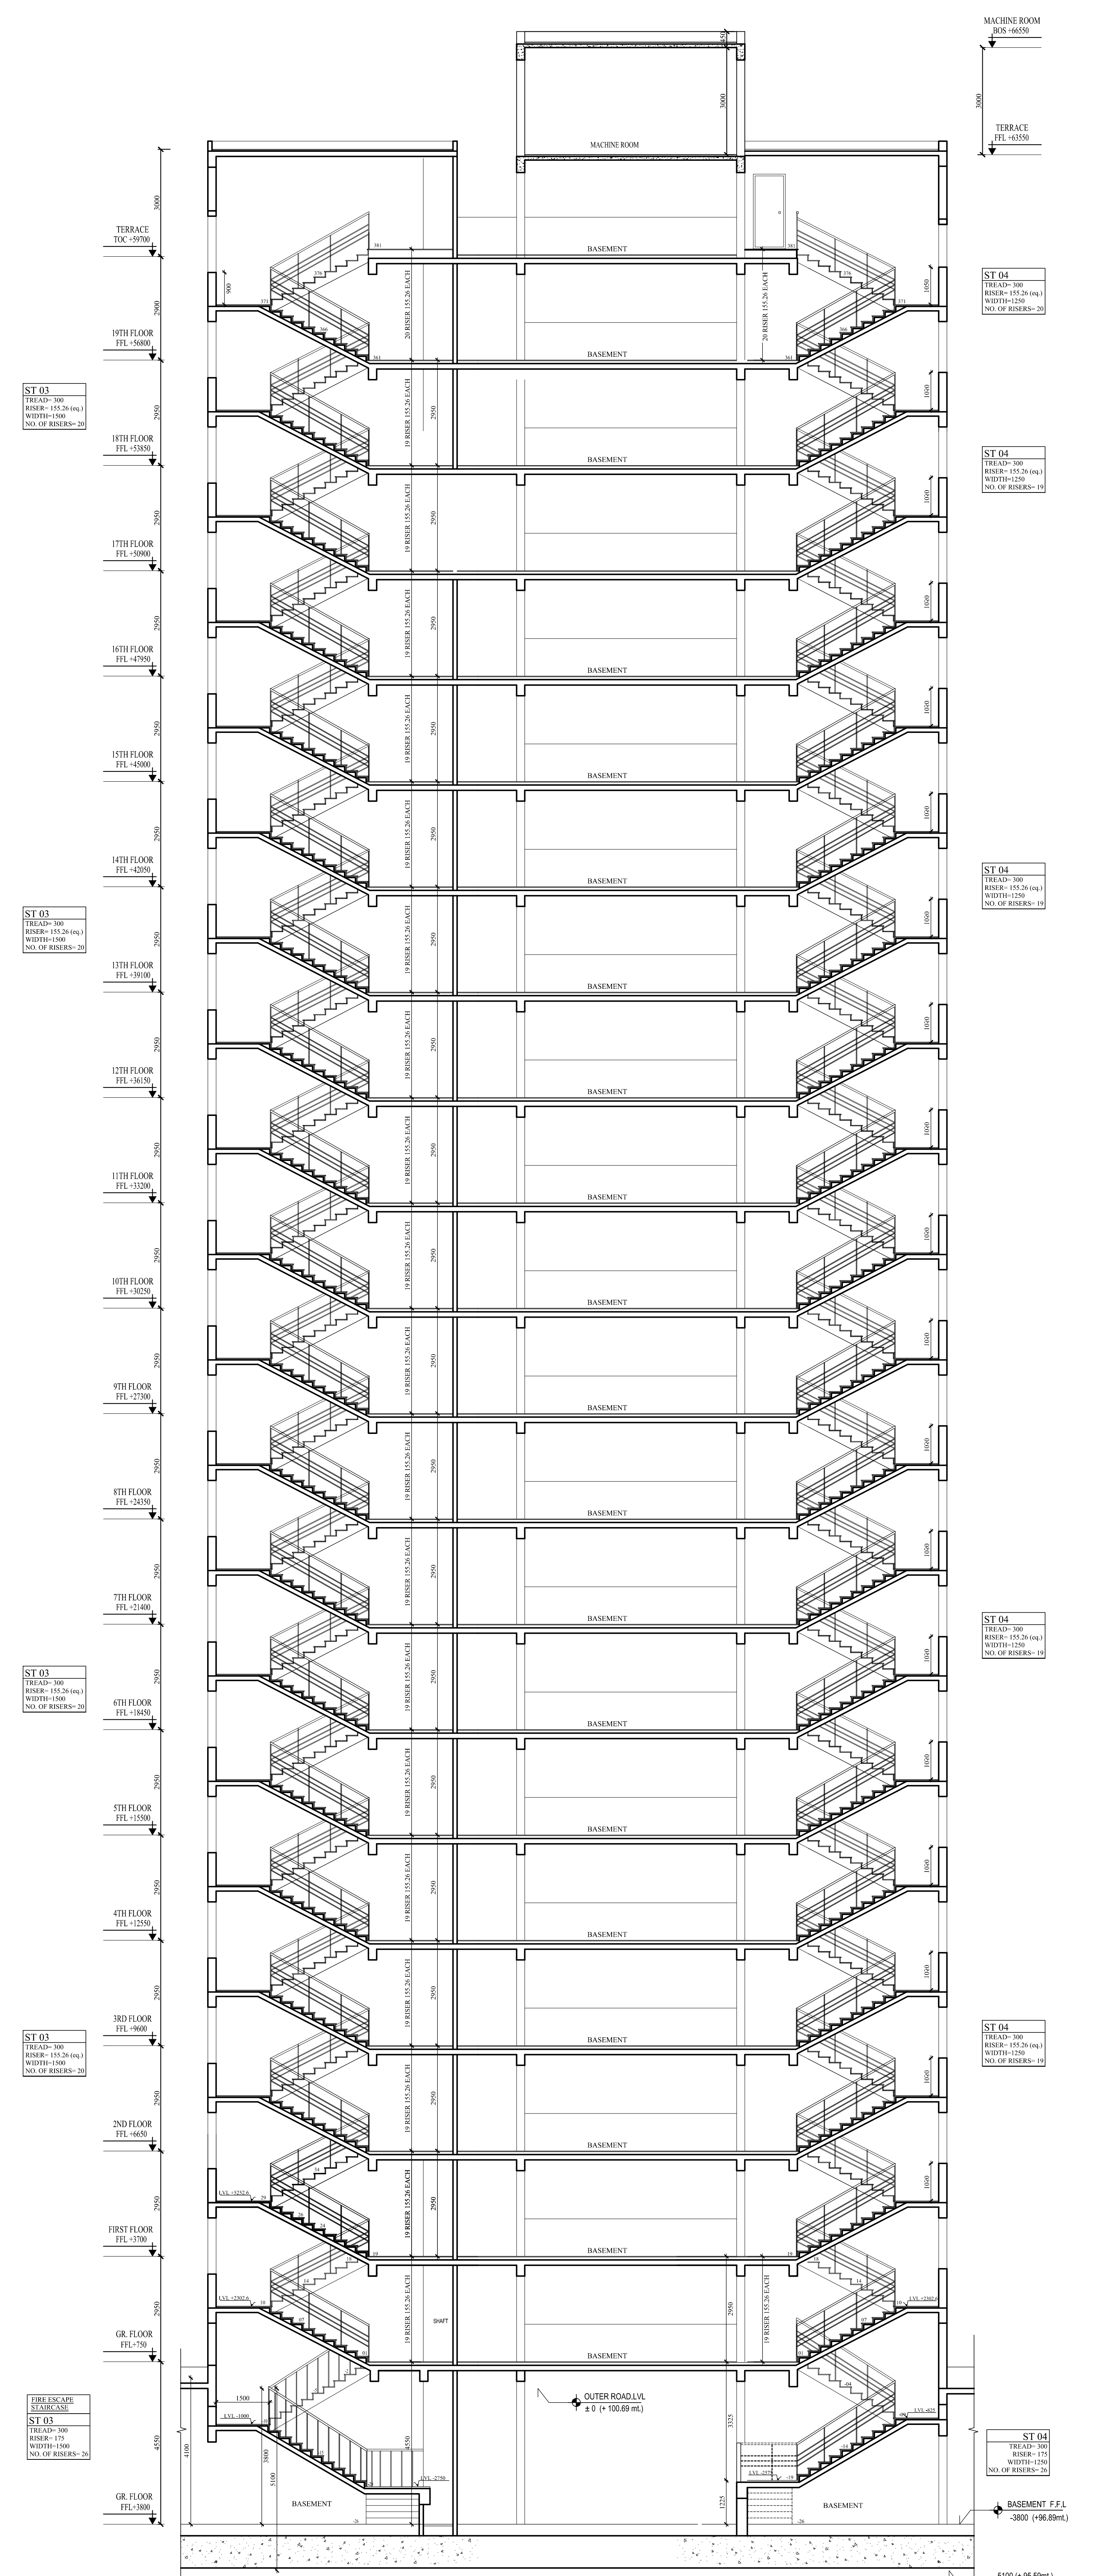

SECTION AT 01

OWNER'S SIGN	ARCHITECT'S SIGN
PROJECT: PROPOSED GROUP HOUSING COLONY MEASURING 19.362 ACRE LICENSE NO. -85 OF 2008, DATED 11.04.08 IN SECTOR-82, GURGAON MANESAR URBAN COMPLEX.	
OWNER: M/S. SPEAR DEVELOPERS PVT.LTD & OTHERS.	
TYPE - B	SECTIONS
ARCHITECTS: GIAN P. MATHUR & ASSOCIATES PVT. LTD. ARCHITECTS, ENGINEERS AND PLANNERS C-55, EAST OF KALASH, NEW DELHI - 110065 PH- 011-46595999	
SCALE : 1:100	DWG. NO. - 11