


ELEVATION-01

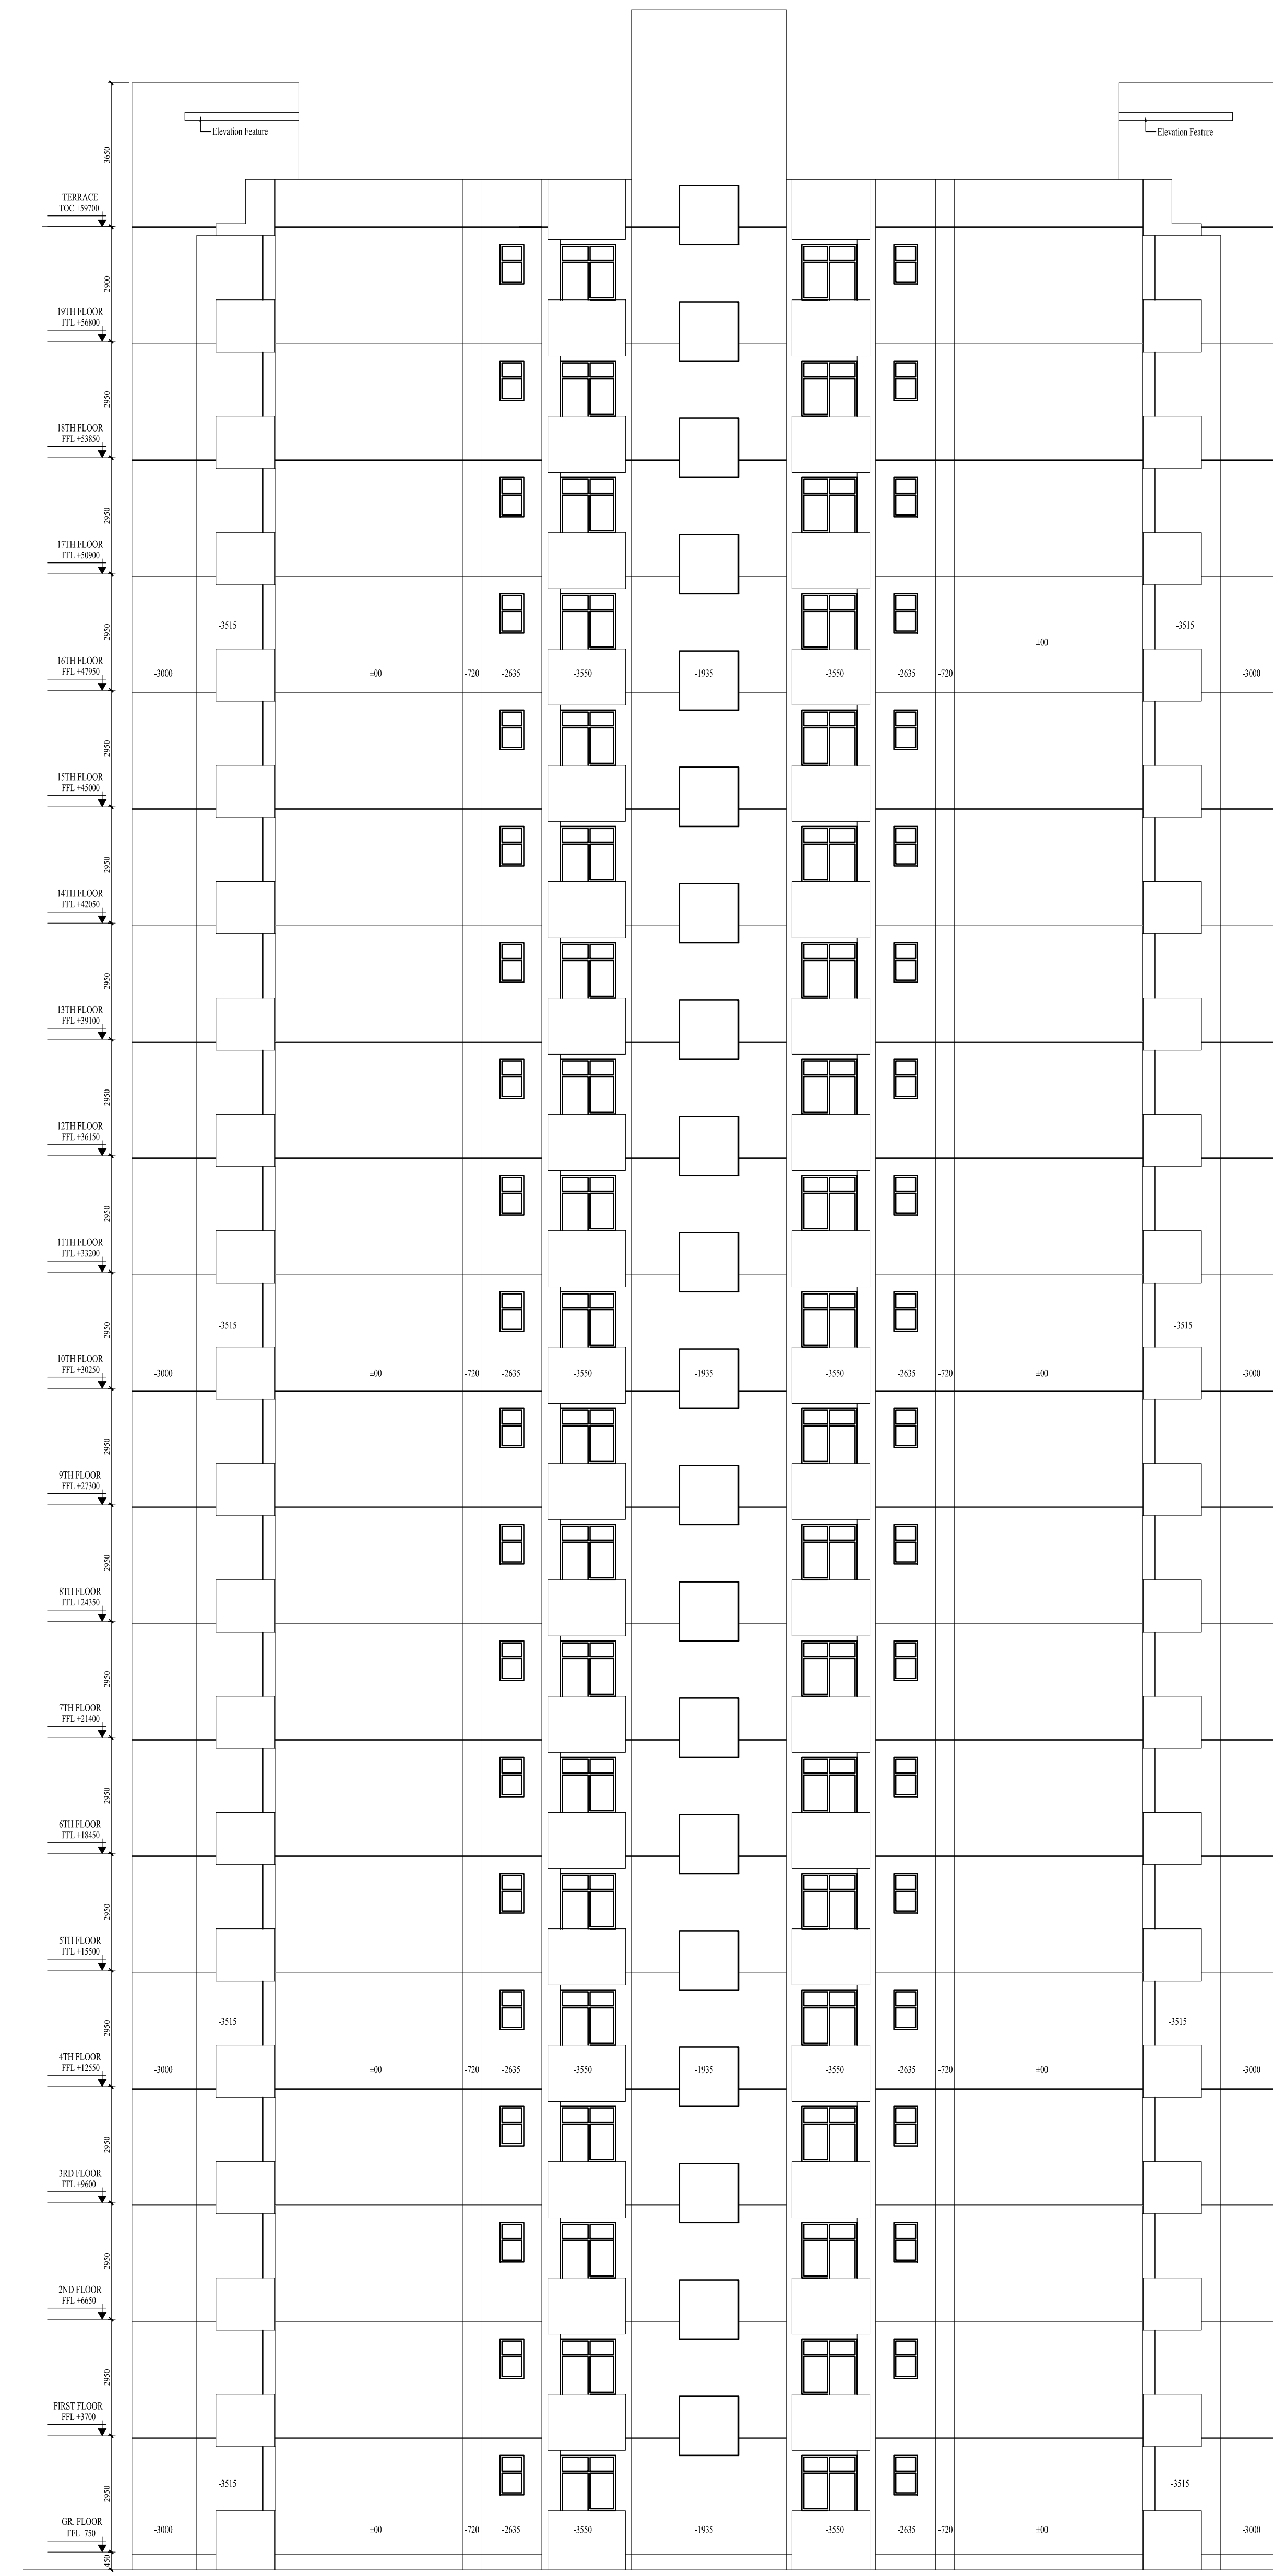

ELEVATION 02

OWNER'S SIGN	ARCHITECT'S SIGN
PROPOSED GROUP HOUSING COLONY MEASURING 19.362 ACRE LICENSE NO.-85 OF 2008, DATED 11.04.08 IN SECTOR-82, GURGAON MANESAR URBAN COMPLEX.	
CLIENT: M/S. SPEAR DEVELOPERS PVT.LTD & OTHERS.	
TYPE - C	ELEVATIONS
PROJECT: GAN P. MATHUR & ASSOCIATES PVT. LTD. ARCHITECTS, ENGINEERS AND PLANNERS G-34 EAST OF KALASHI, NEW GELDA-110005 PH-011-4659559	
SCALE: 1:100	DWG. NO. - 14